




CITY OF CHICAGO

DEPARTMENT OF BUILDINGS

Capacity Signs: Floor Plan Sample

FIRST FLOOR PLAN
SCALE: 1/8" = 1'-0"

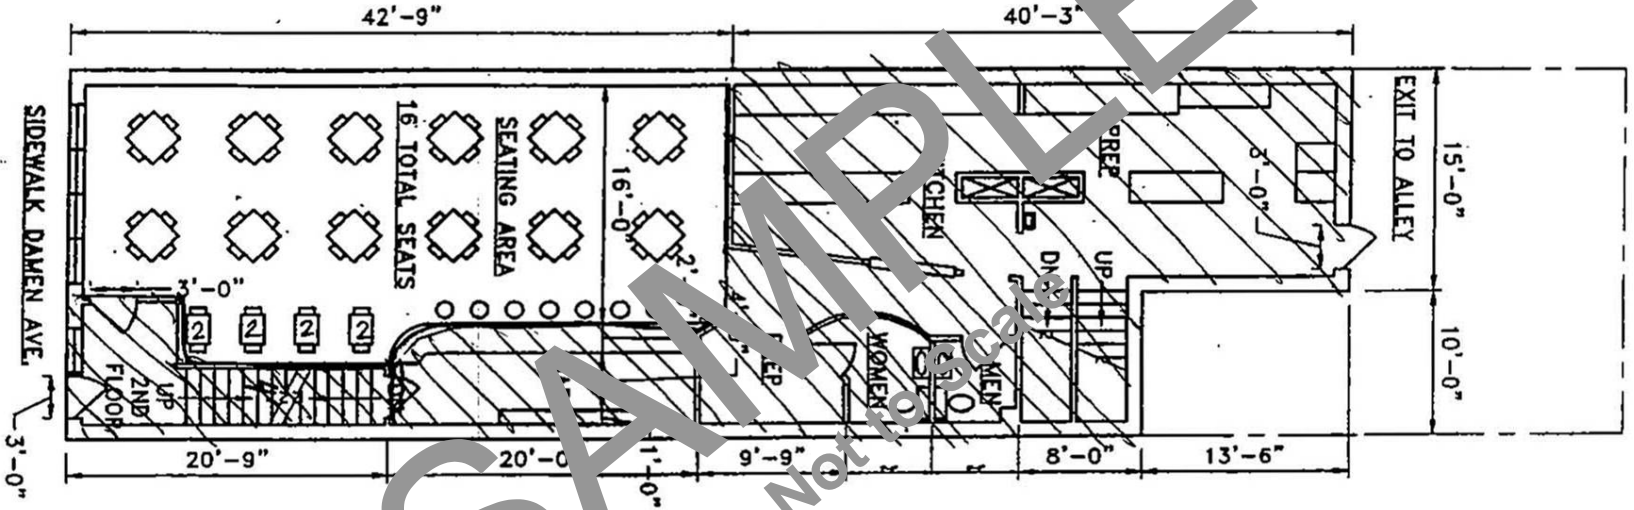

Floor plans shall include:

- Location & size of all rooms including unusable space (bathrooms, bars, counters, etc.), exits, stairwells, direction of door swings & fixed & unfixed seating
- 11 x 17 Max. Paper Size
- Plan Labels & Scale