



BASEMENT FLOOR PLAN
SCALE: 1/8" = 1'-0" 




FIRST FLOOR PLAN
 SCALE: 1/8" = 1'-0"

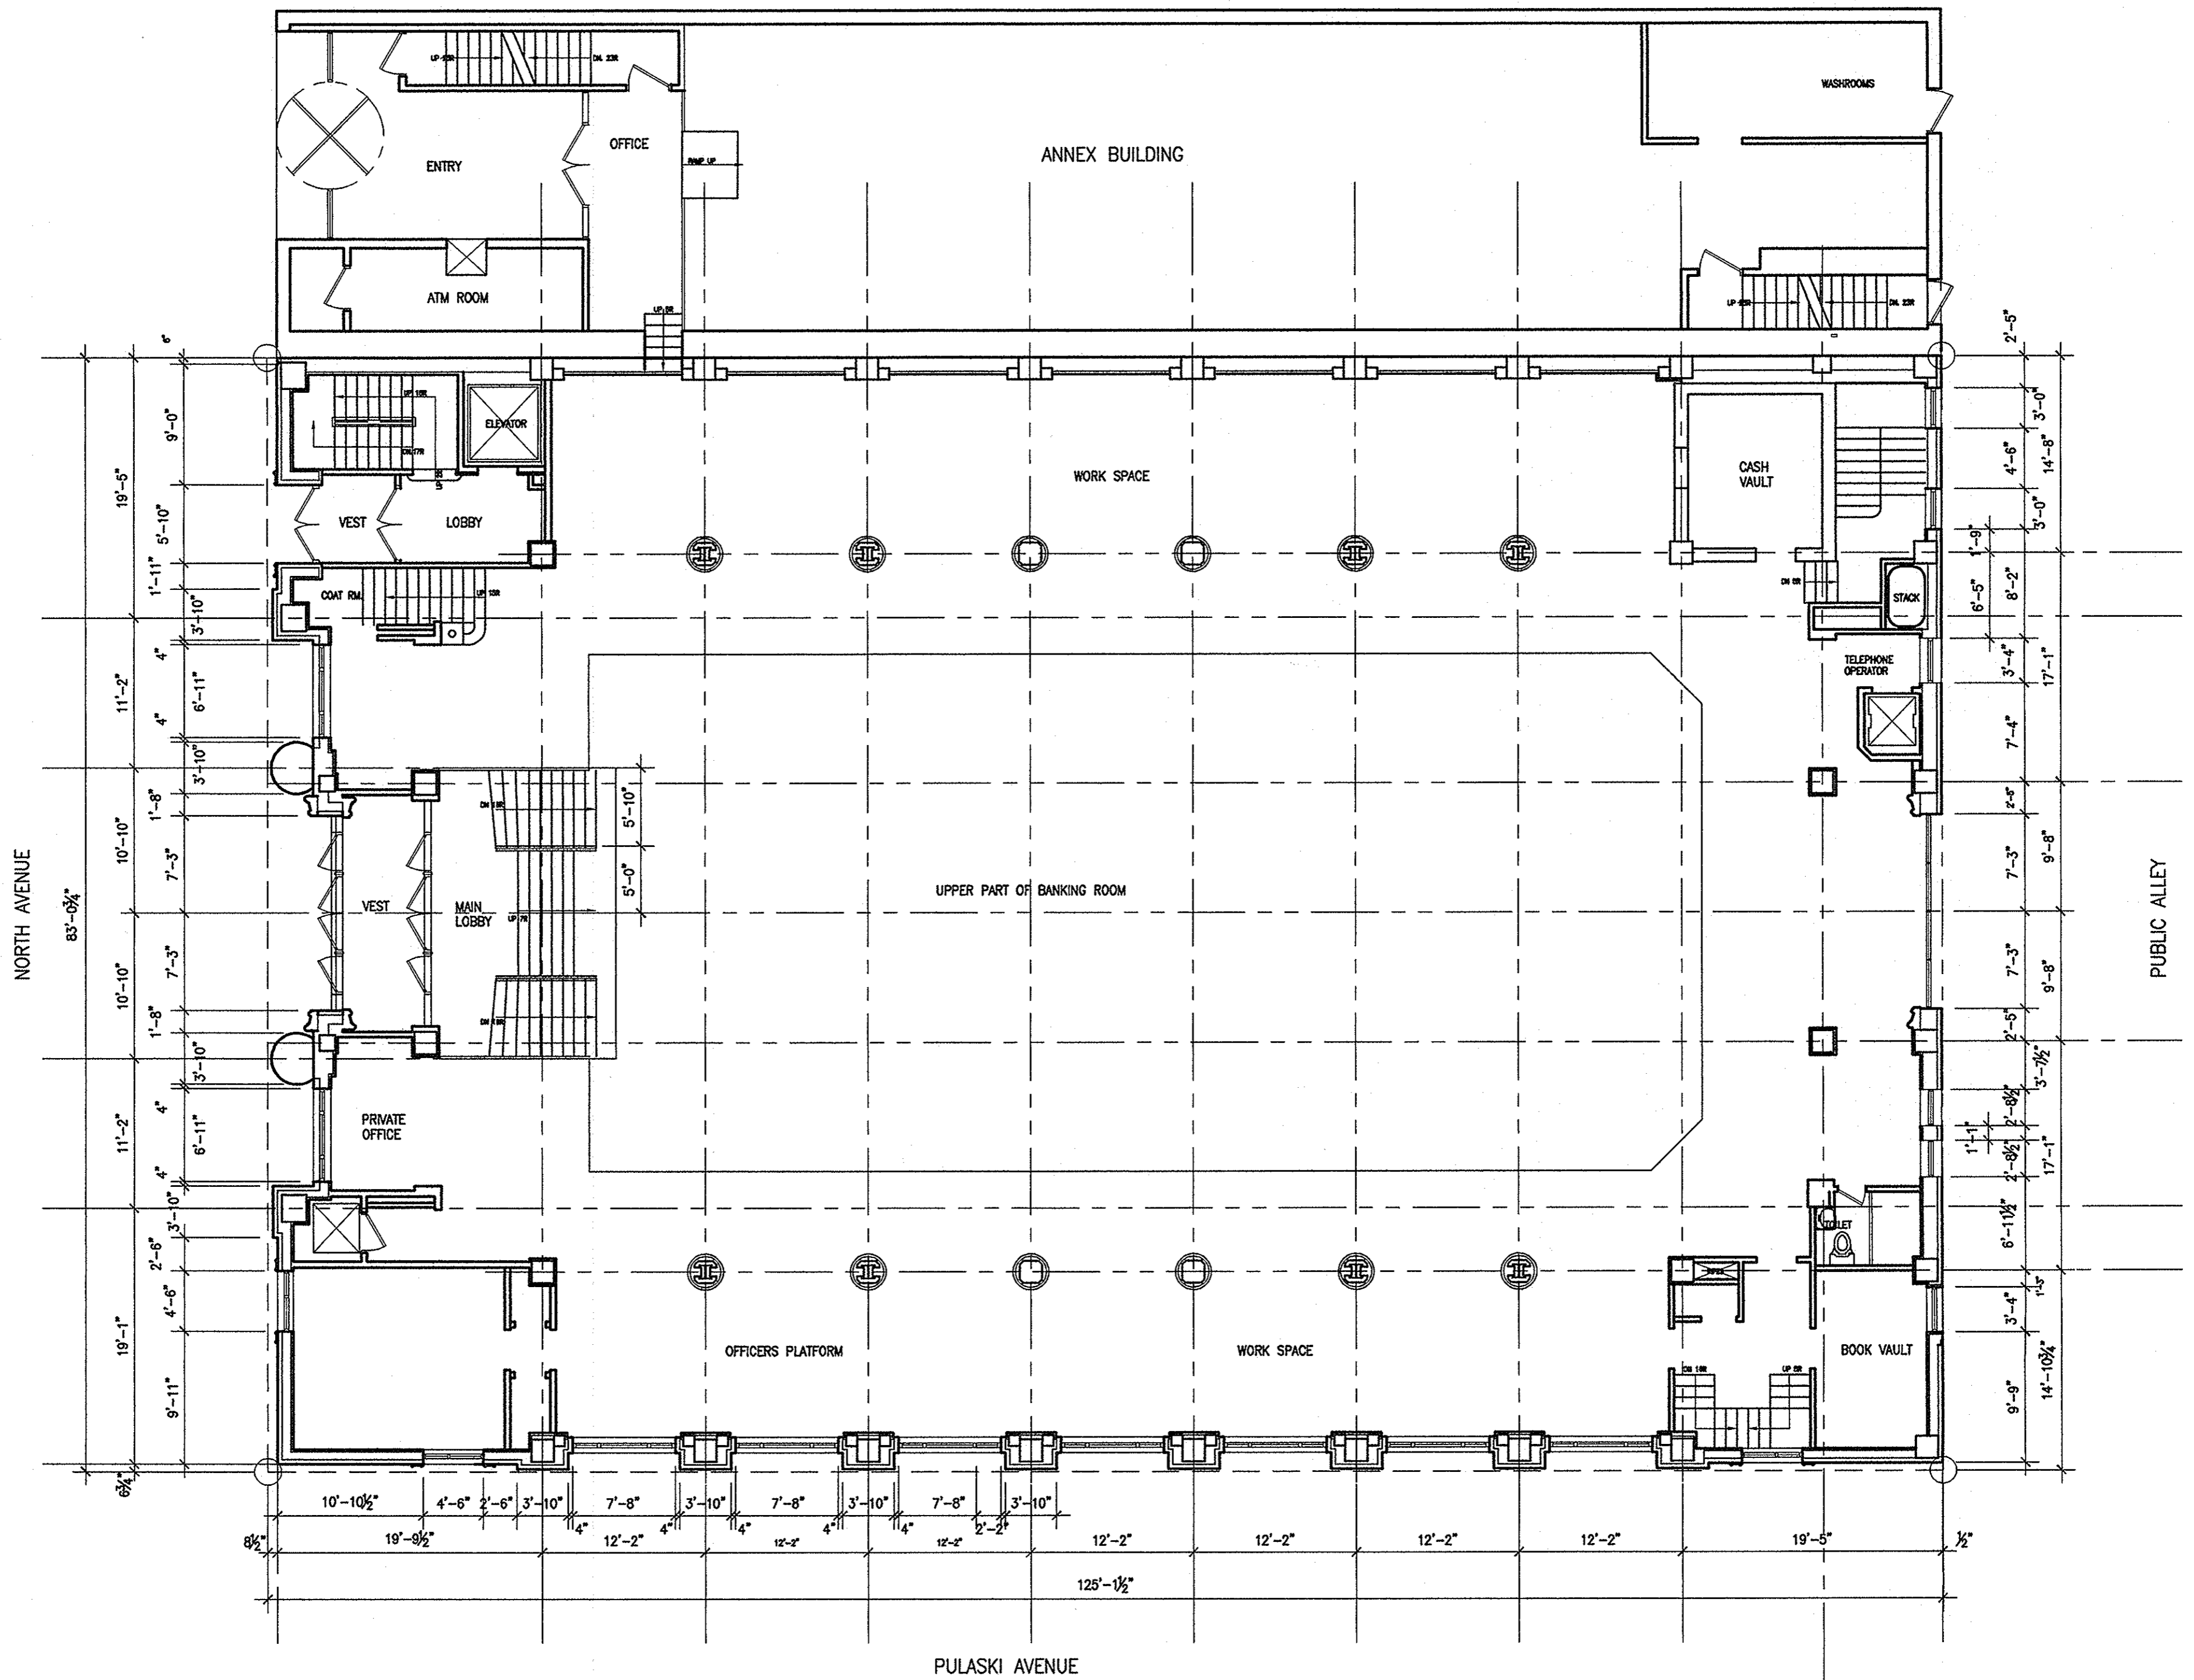

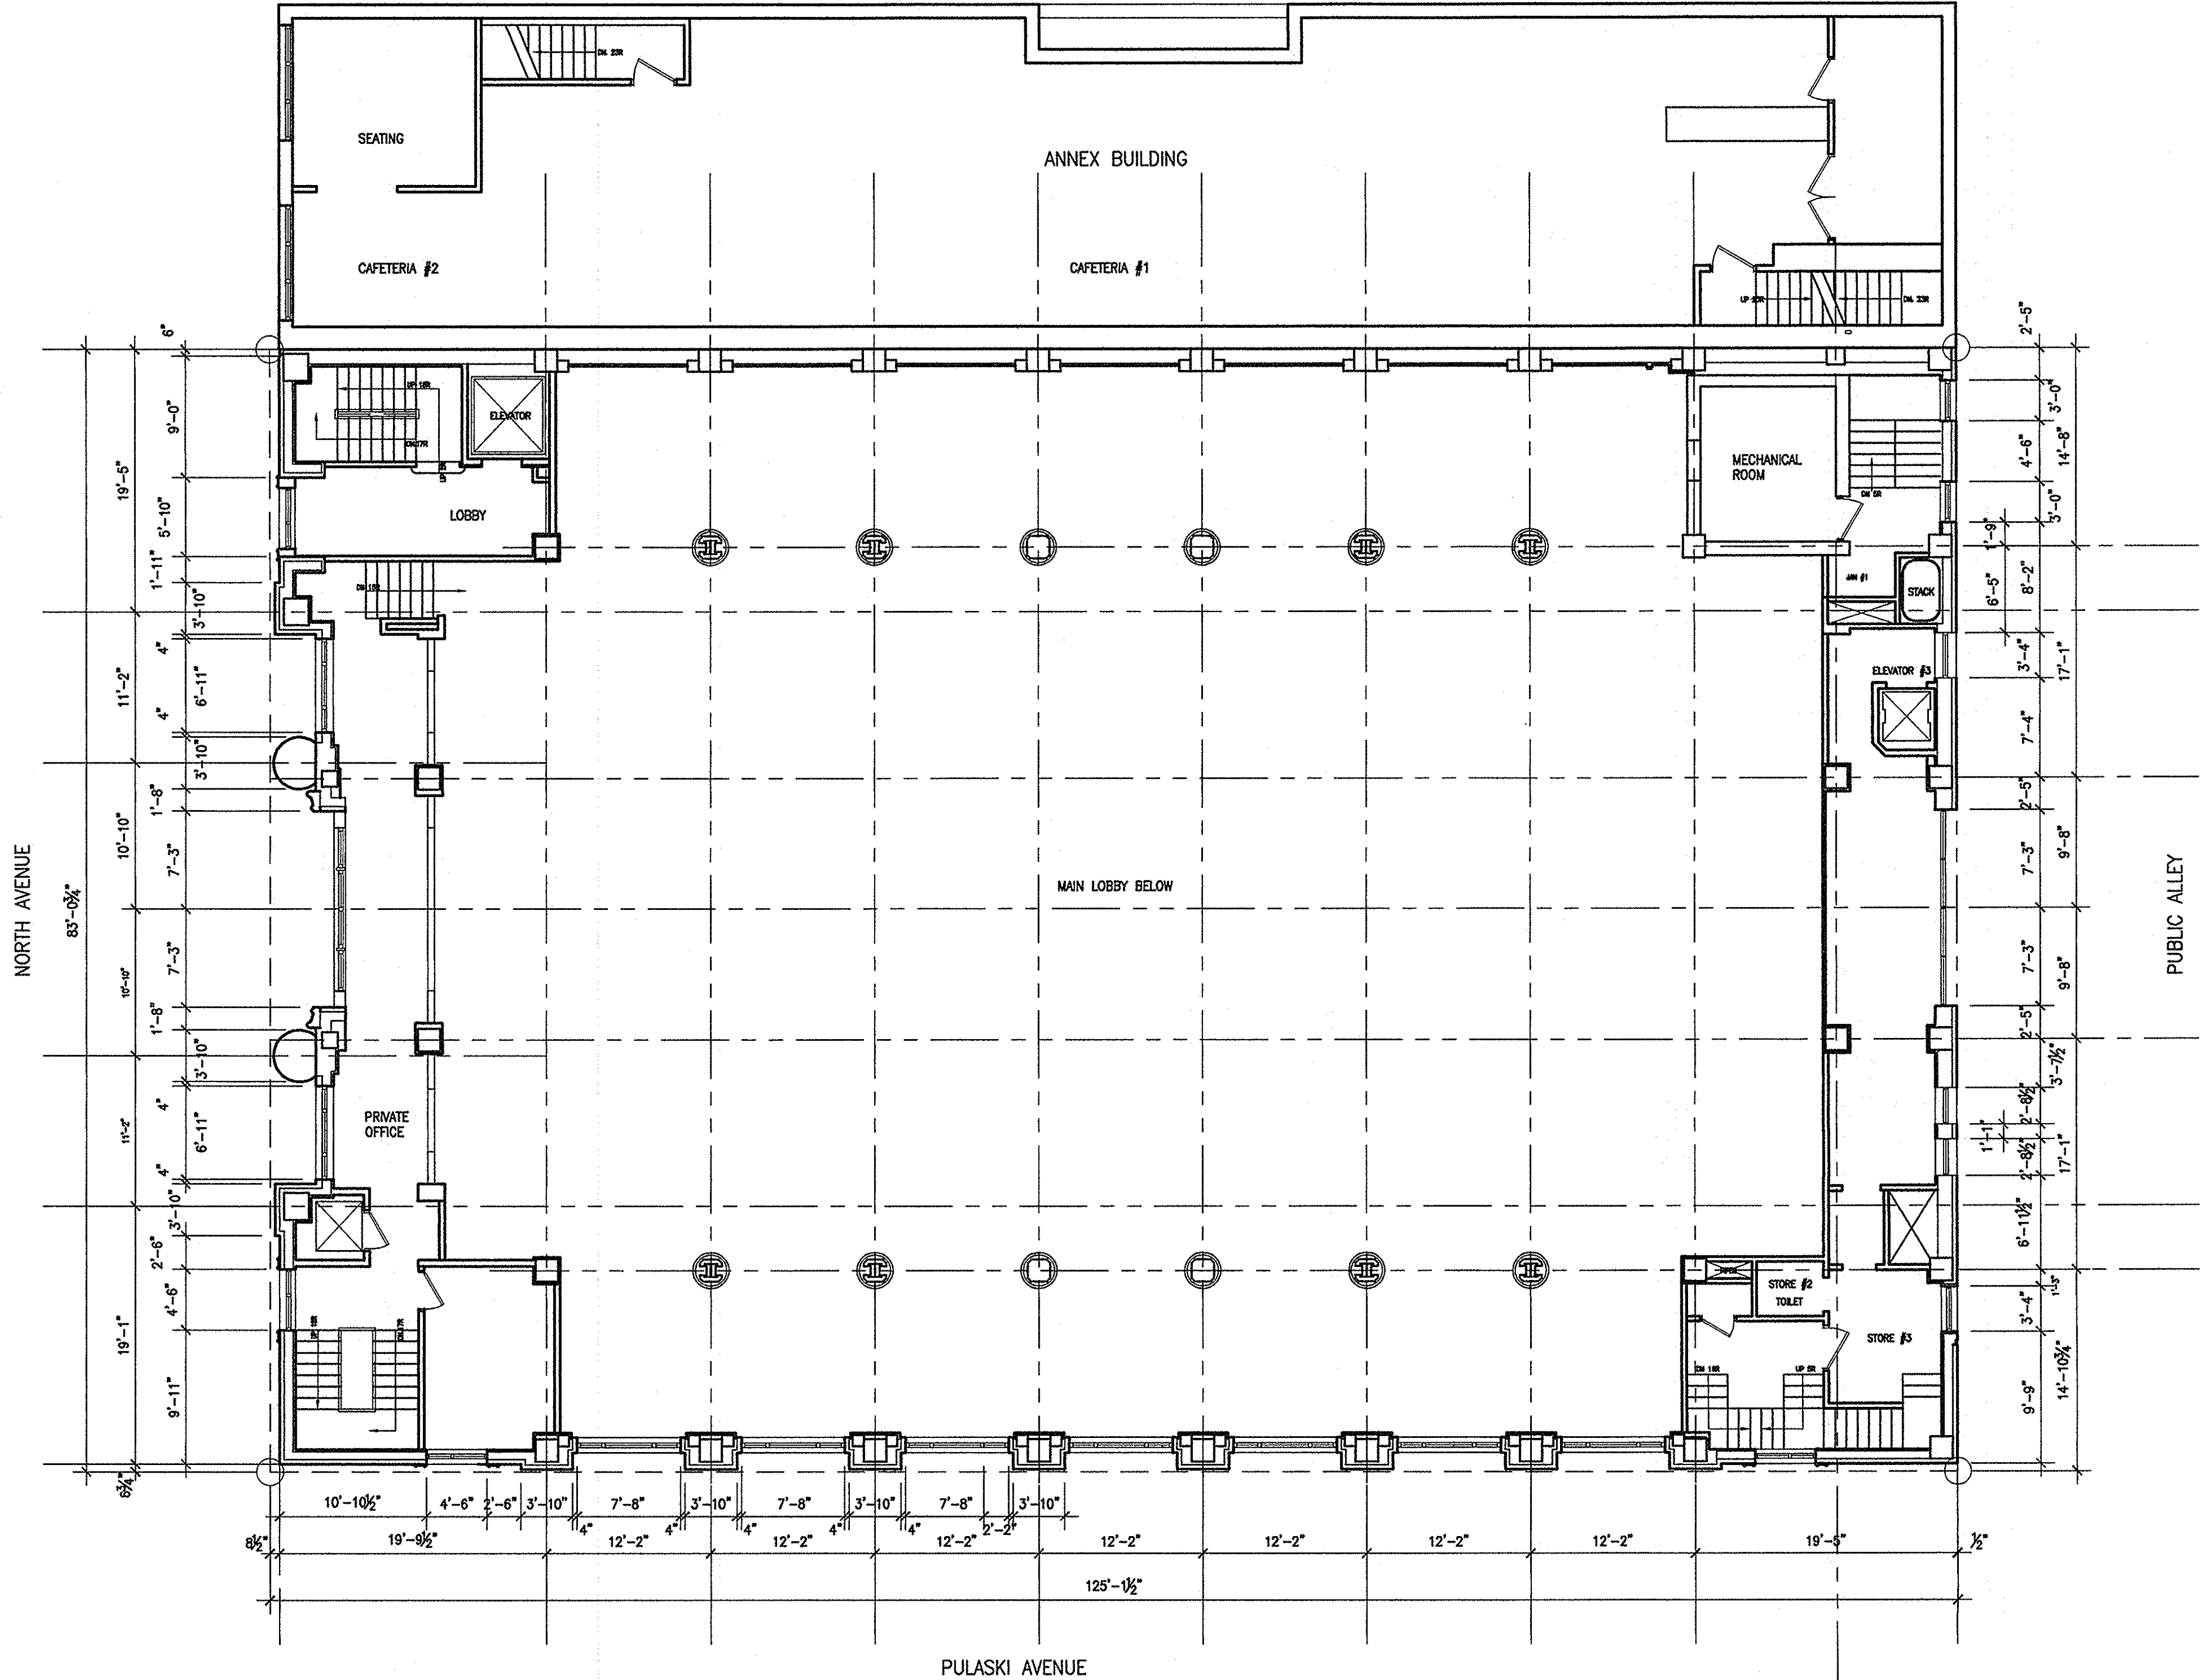


FIRST FLOOR MEZZANINE PLAN
 SCALE: 1/8" = 1'-0"



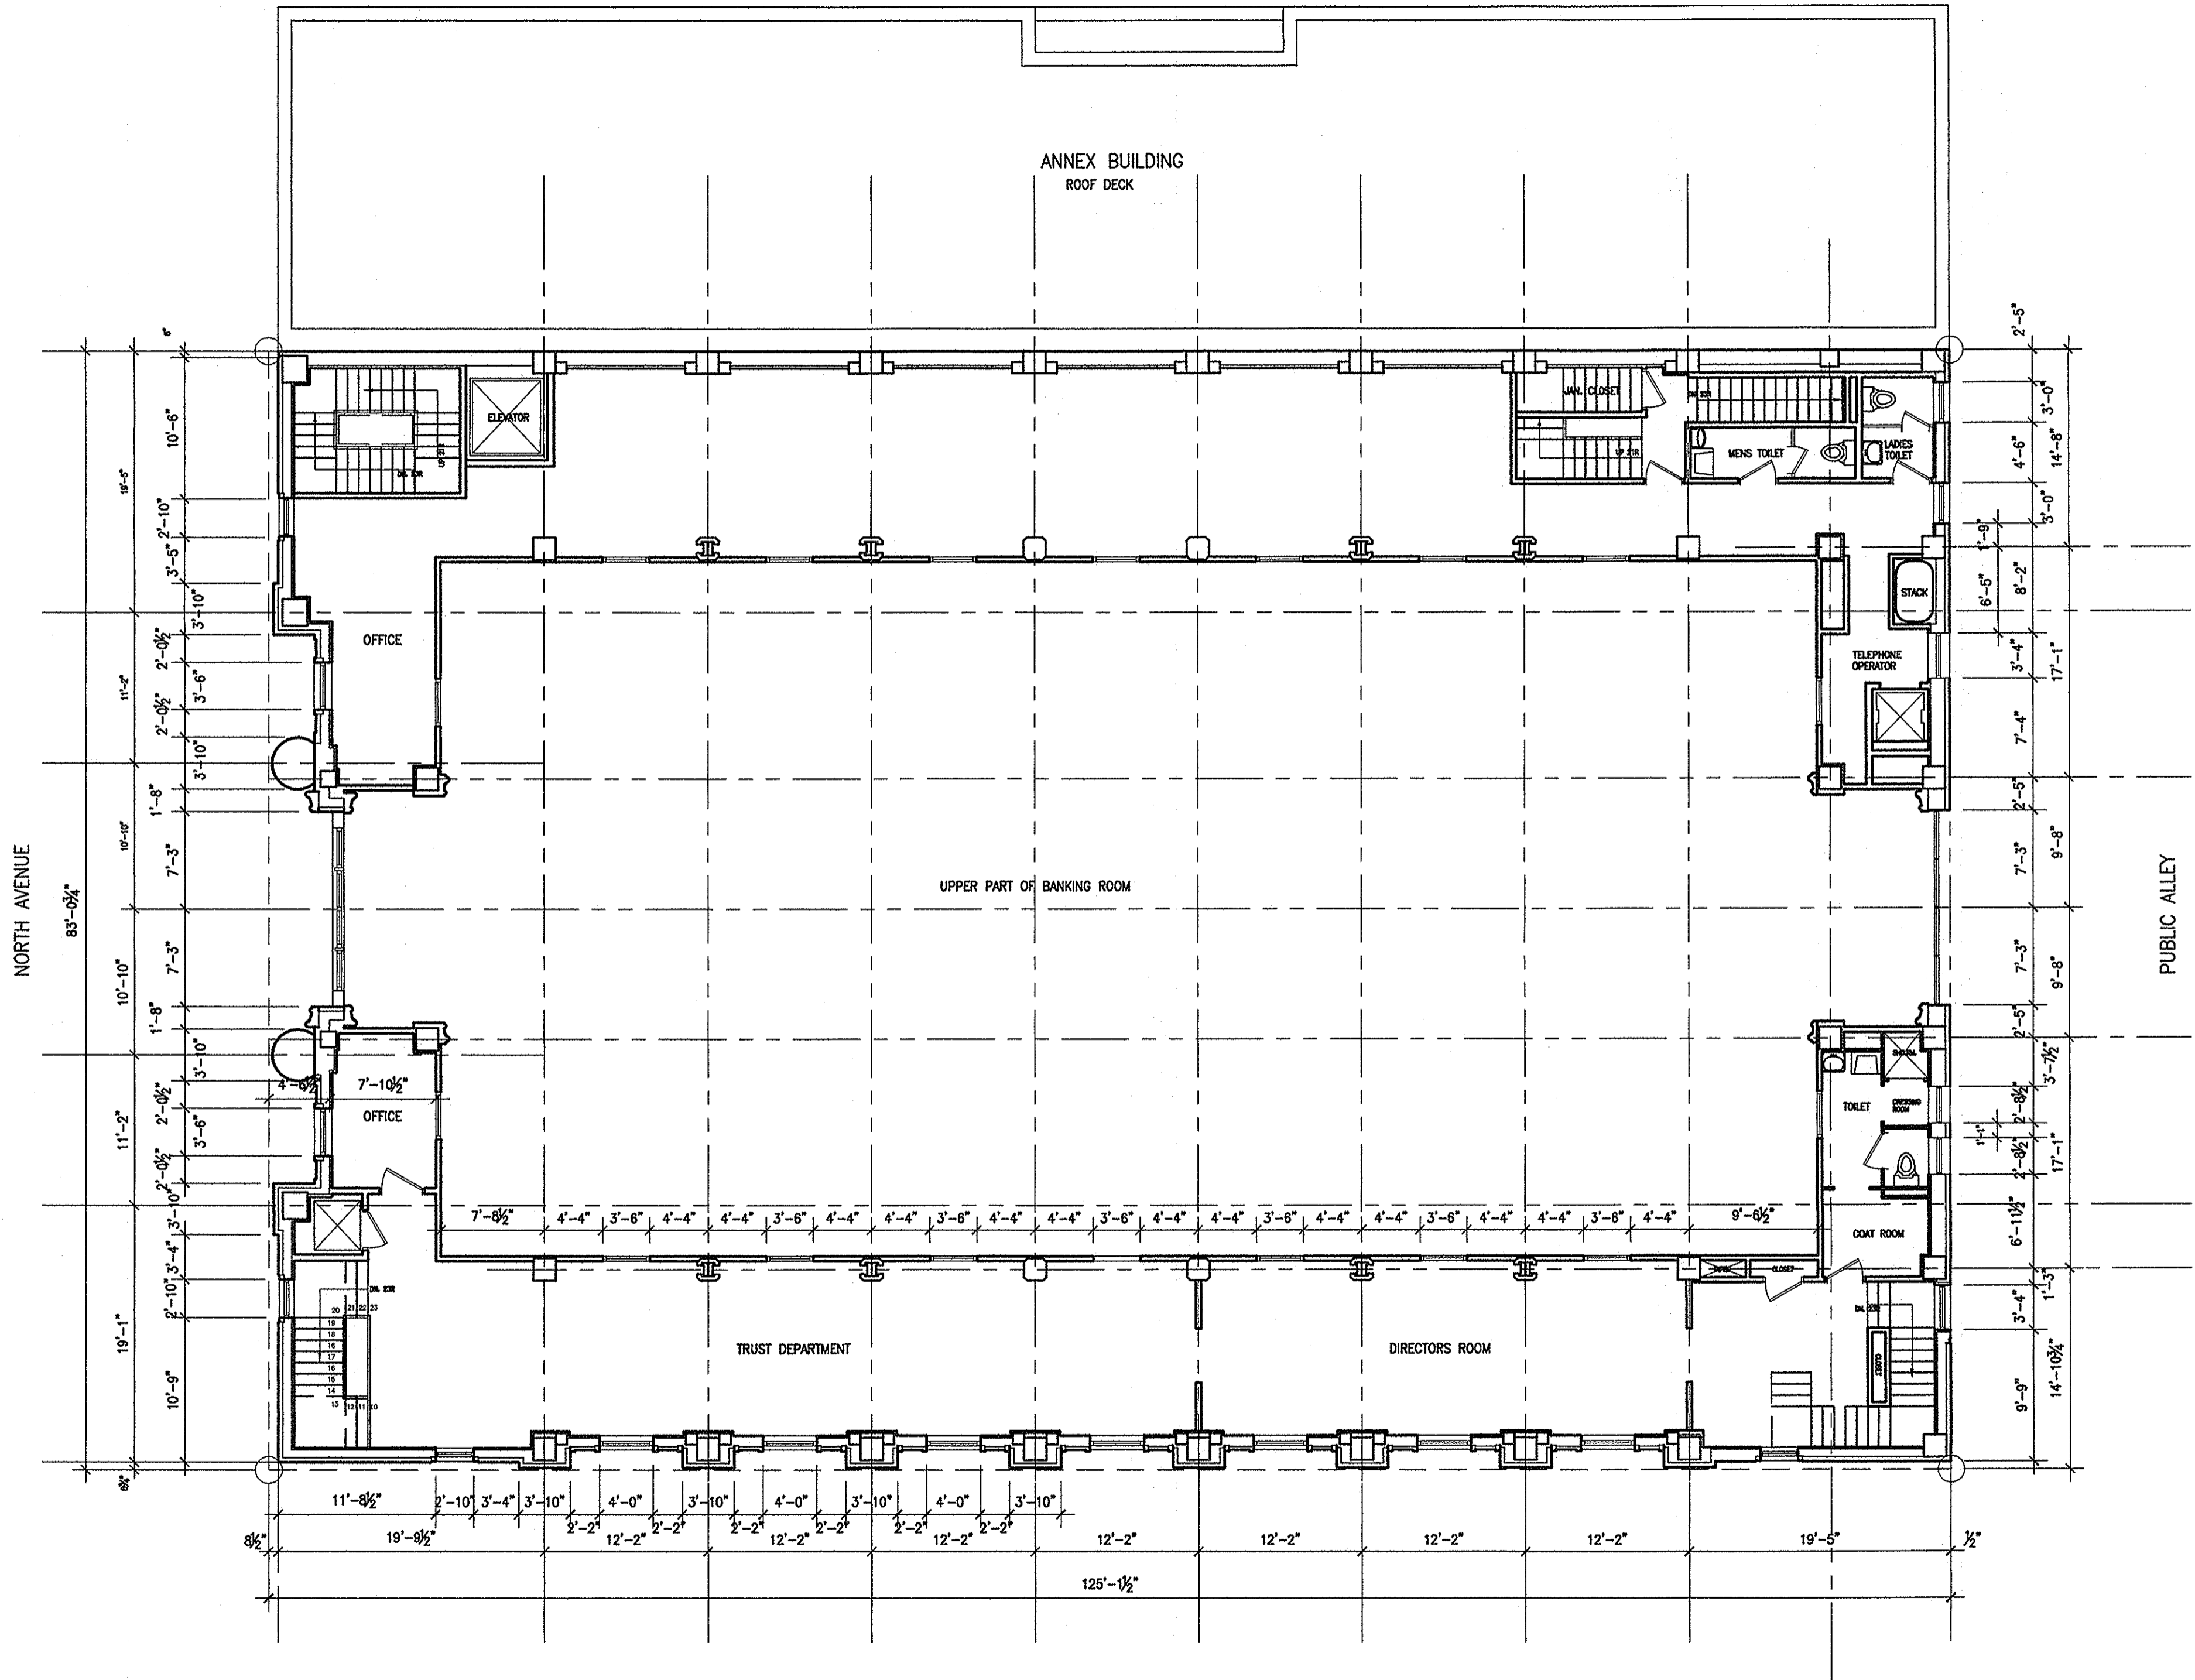

SECOND FLOOR MEZZANINE PLAN 

SCALE: 1/8" = 1'-0"

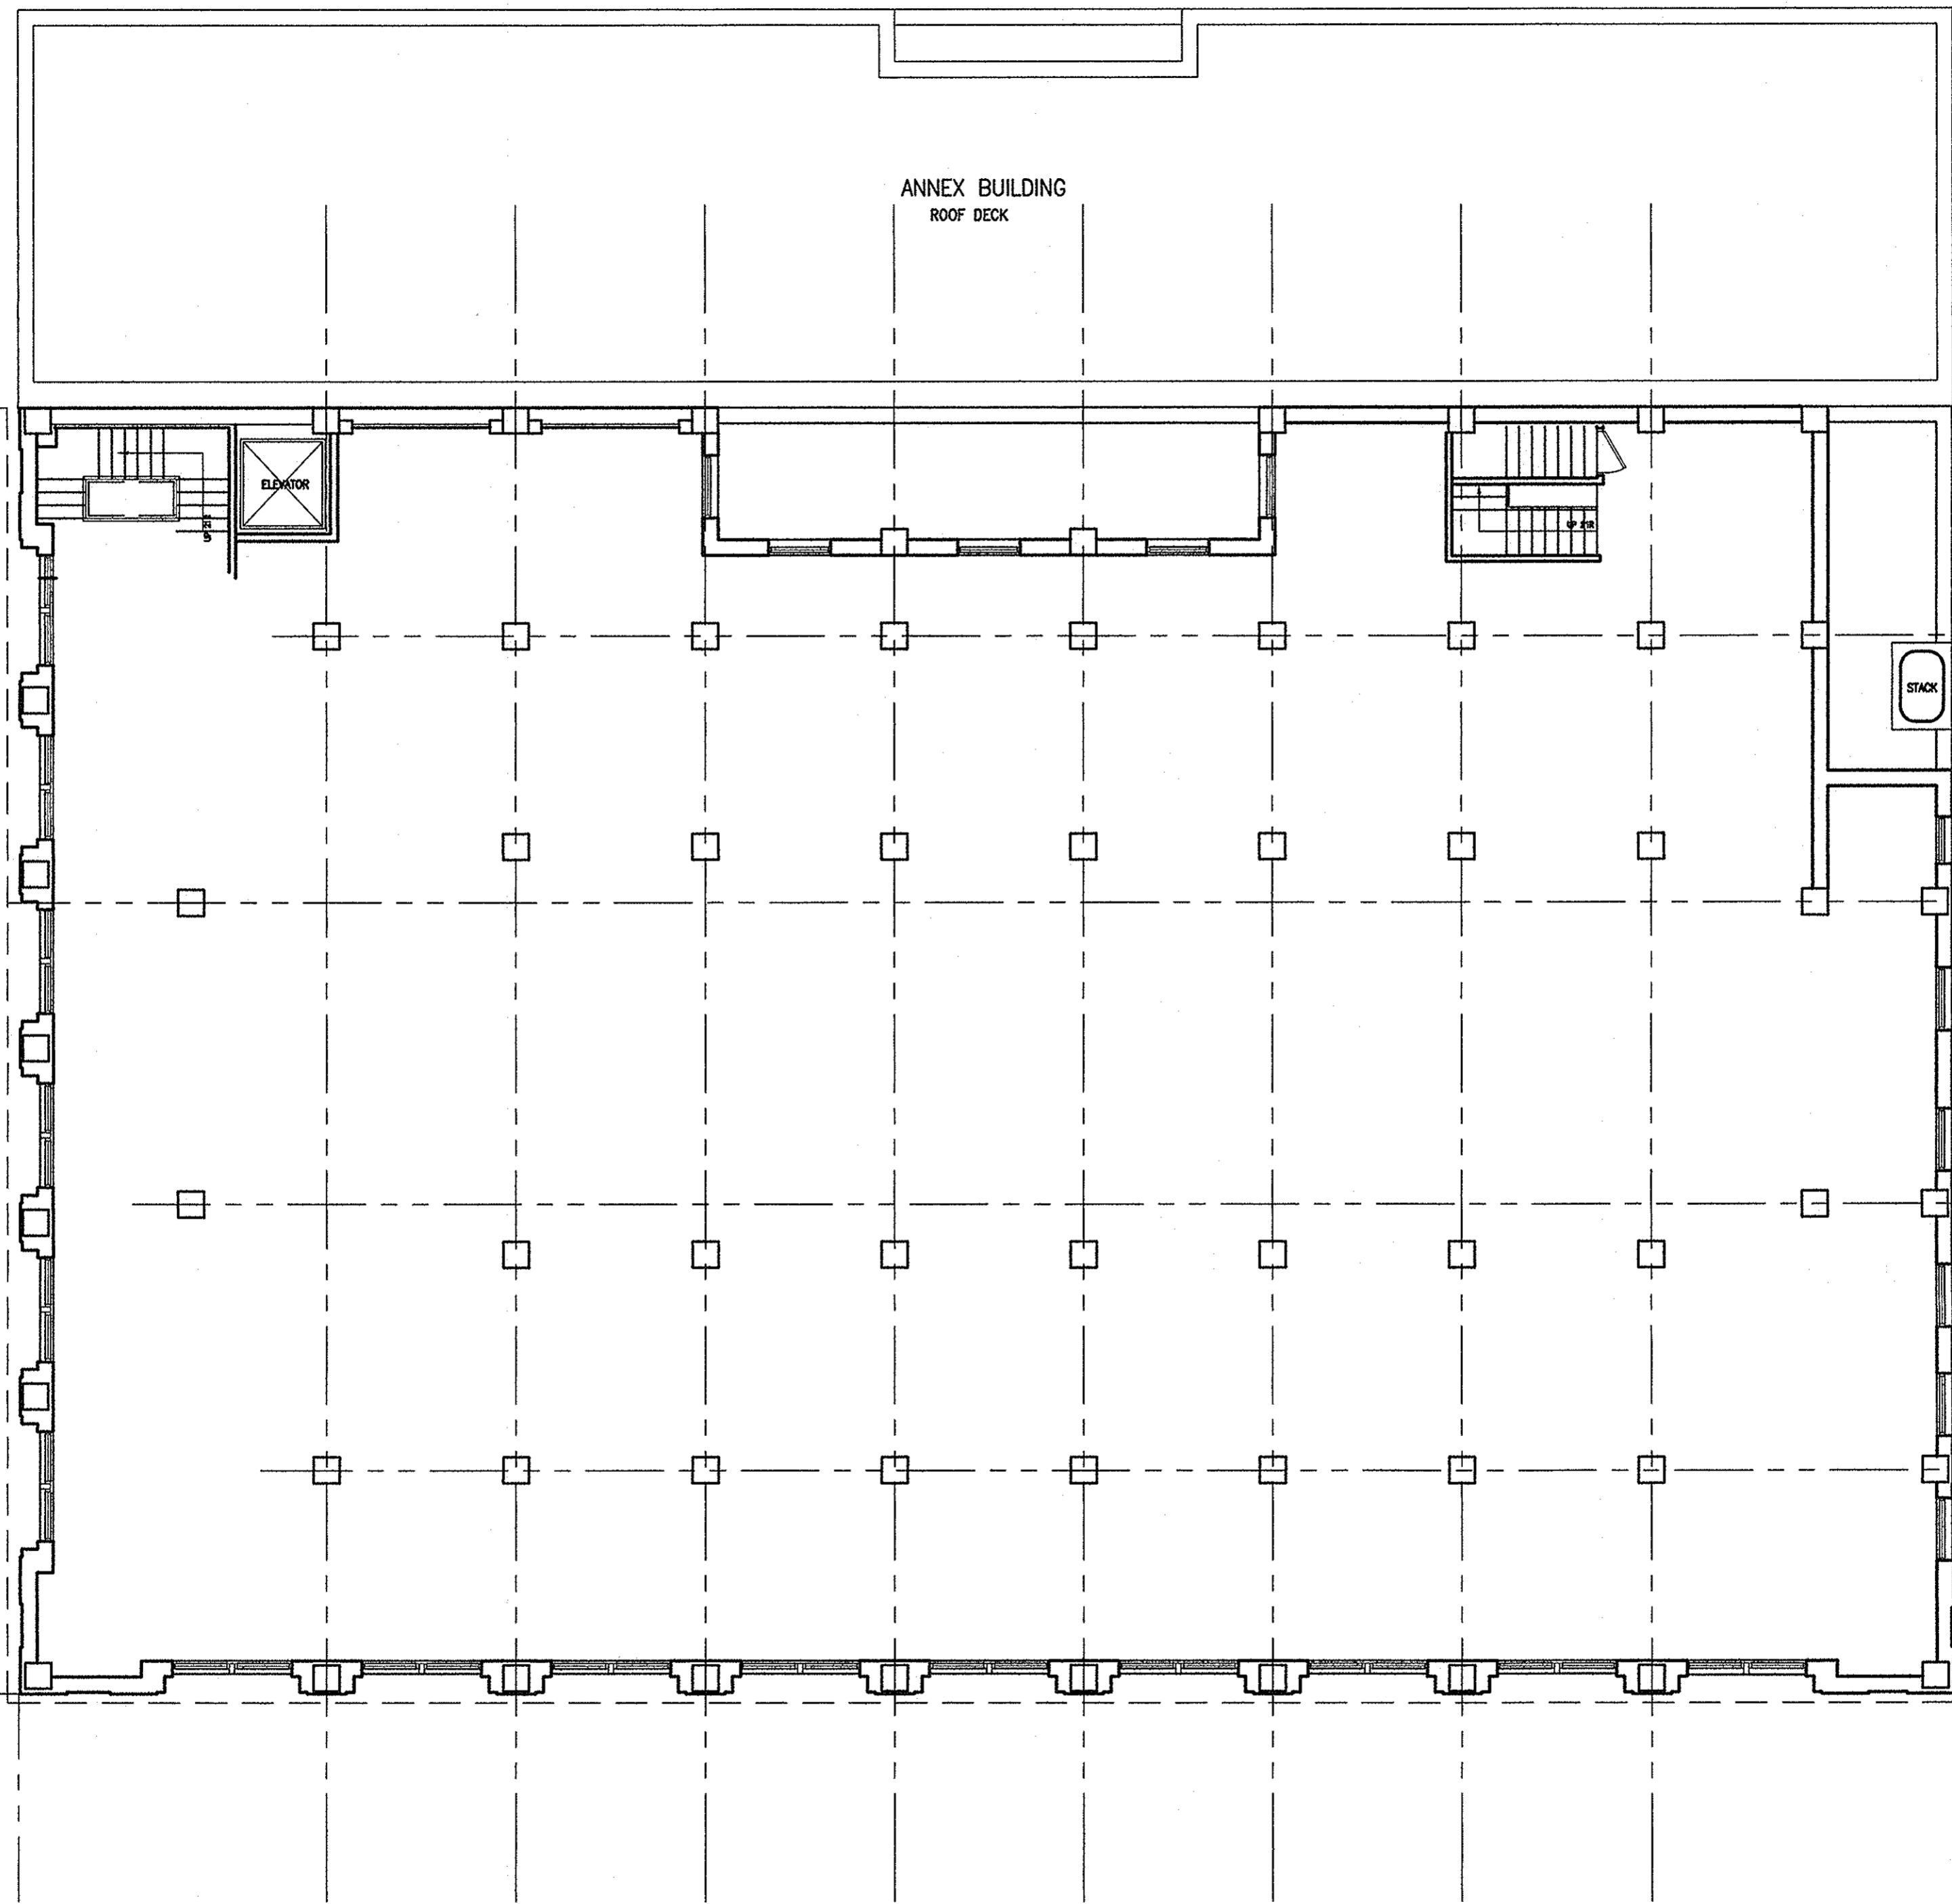

ANNEX BUILDING
ROOF DECK

ELEVATOR

STACK

NORTH AVENUE


PUBLIC ALLEY

PULASKI AVENUE

THIRD FLOOR PLAN

SCALE: 1/8" = 1'-0"



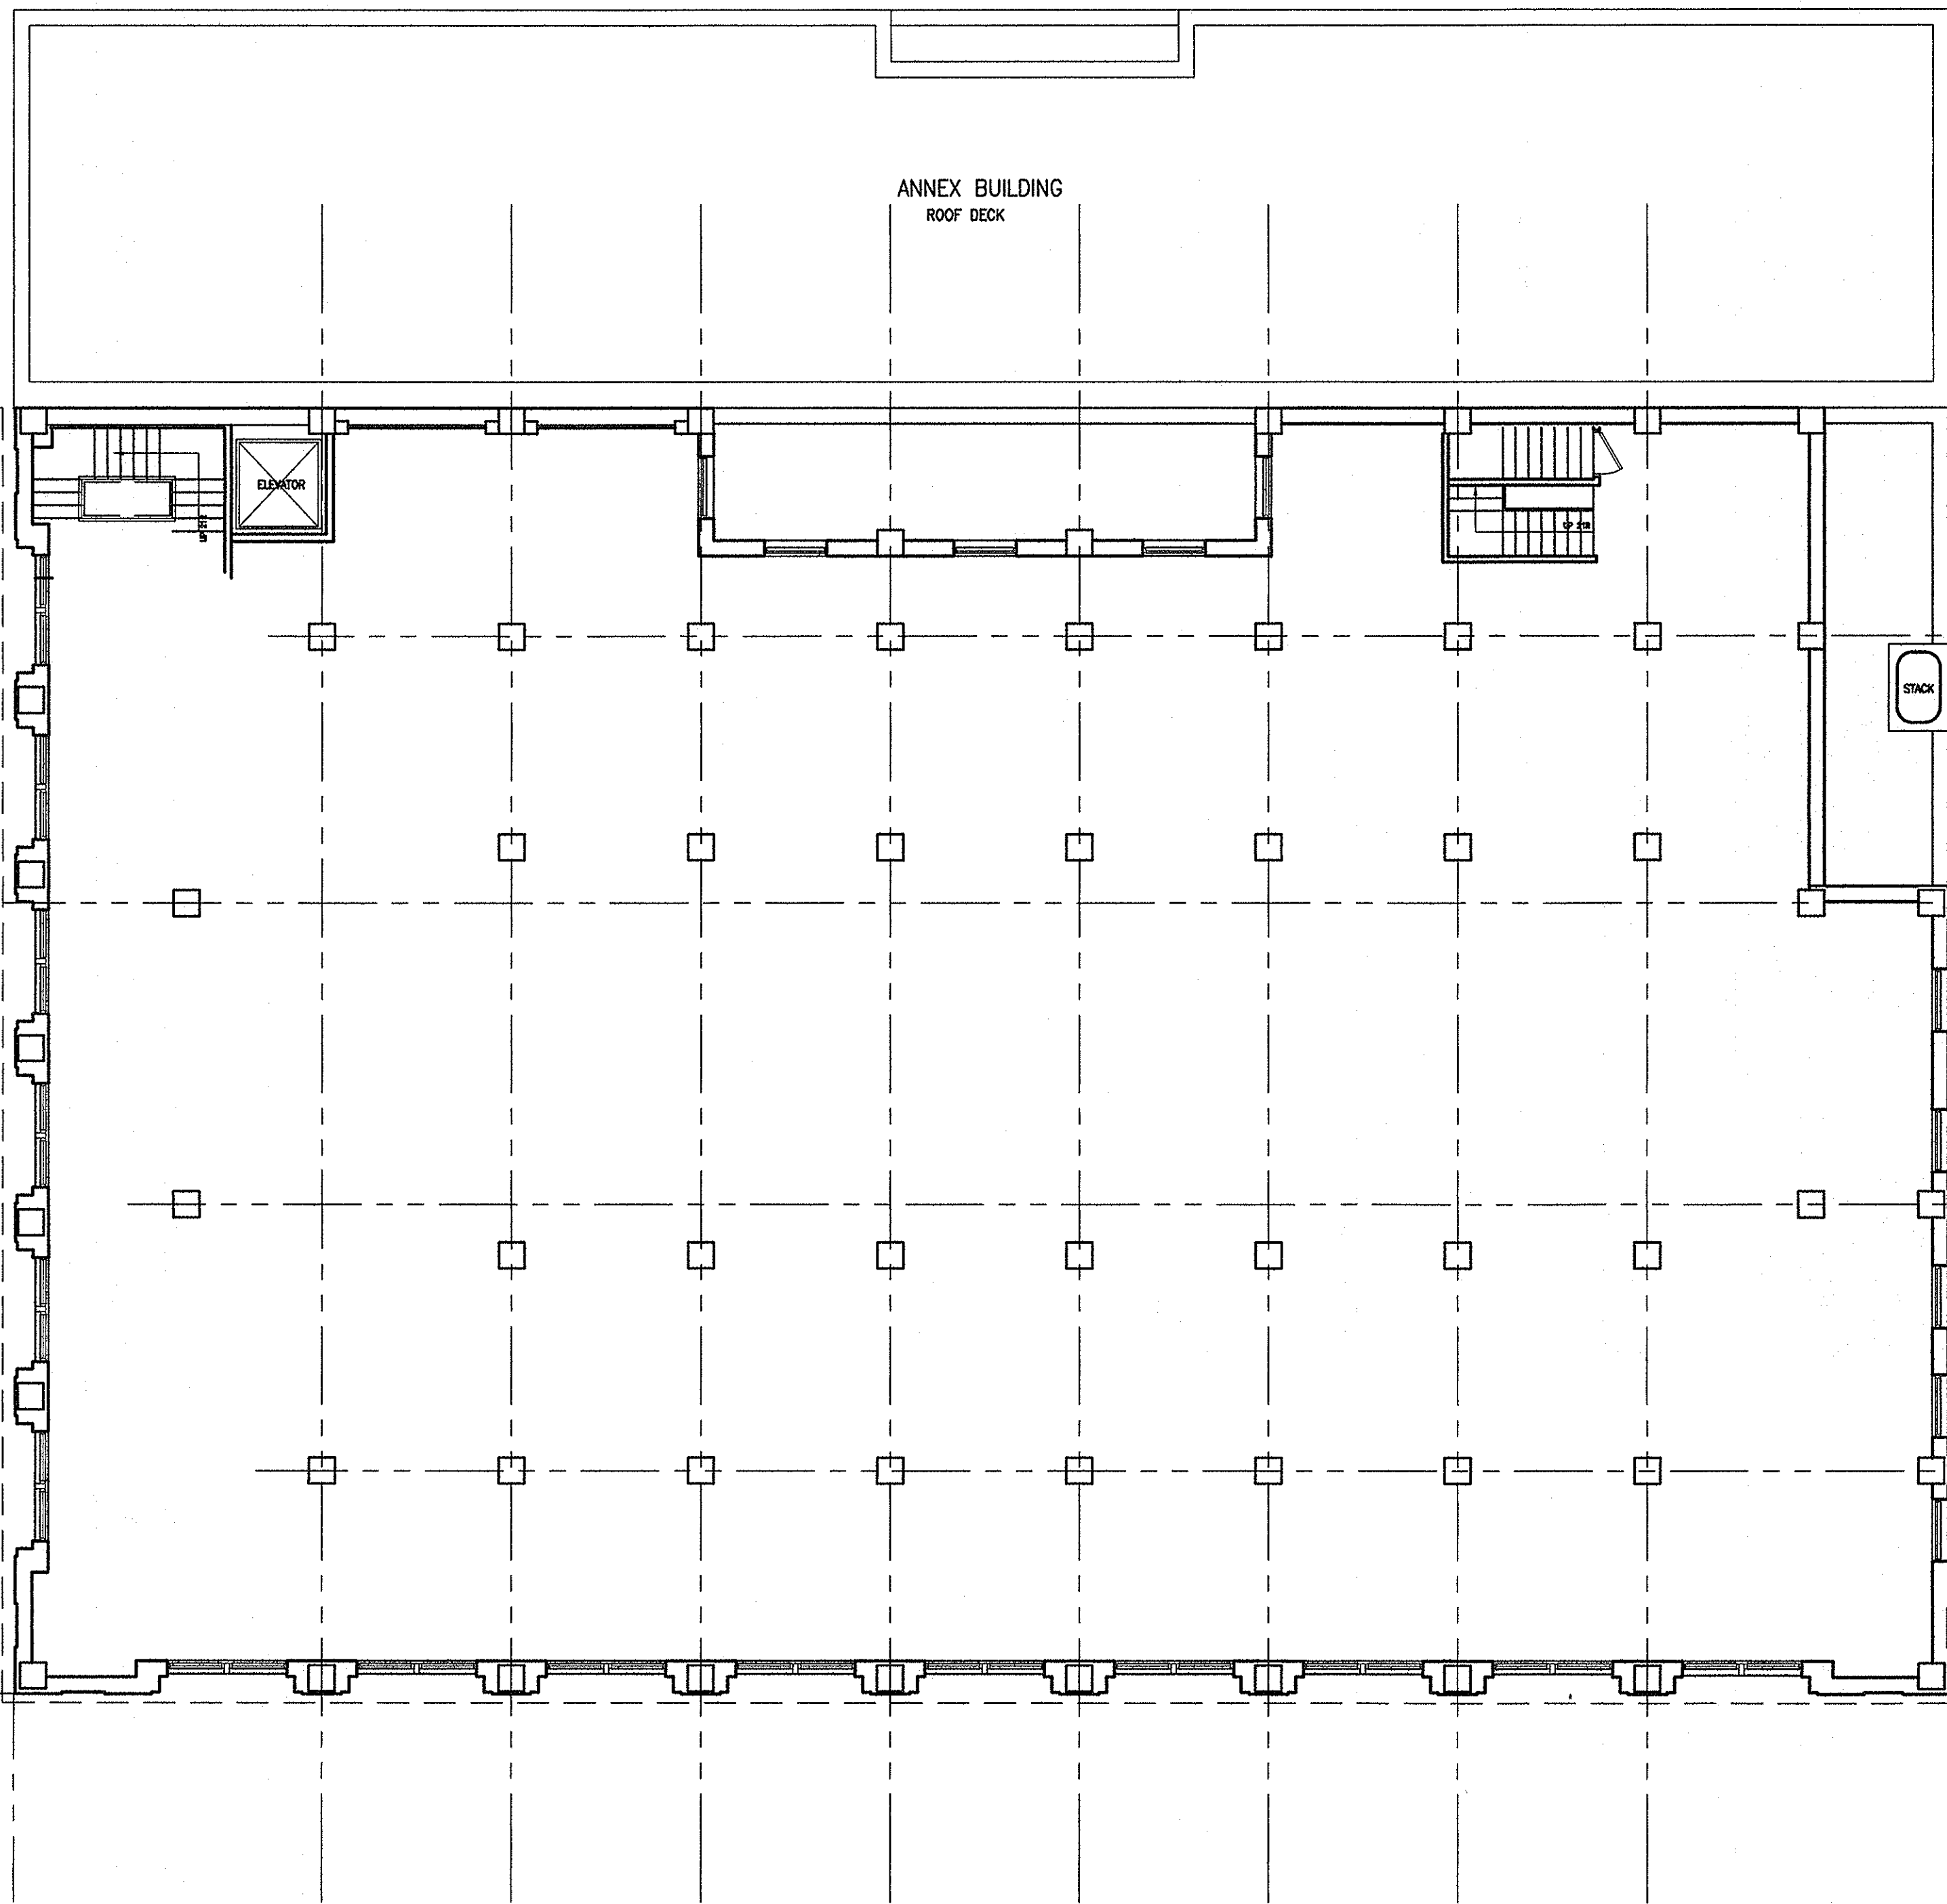

ANNEX BUILDING
ROOF DECK

ELEVATOR

STACK

NORTH AVENUE


PUBLIC ALLEY

PULASKI AVENUE

FOURTH FLOOR PLAN

SCALE: 1/8" = 1'-0"



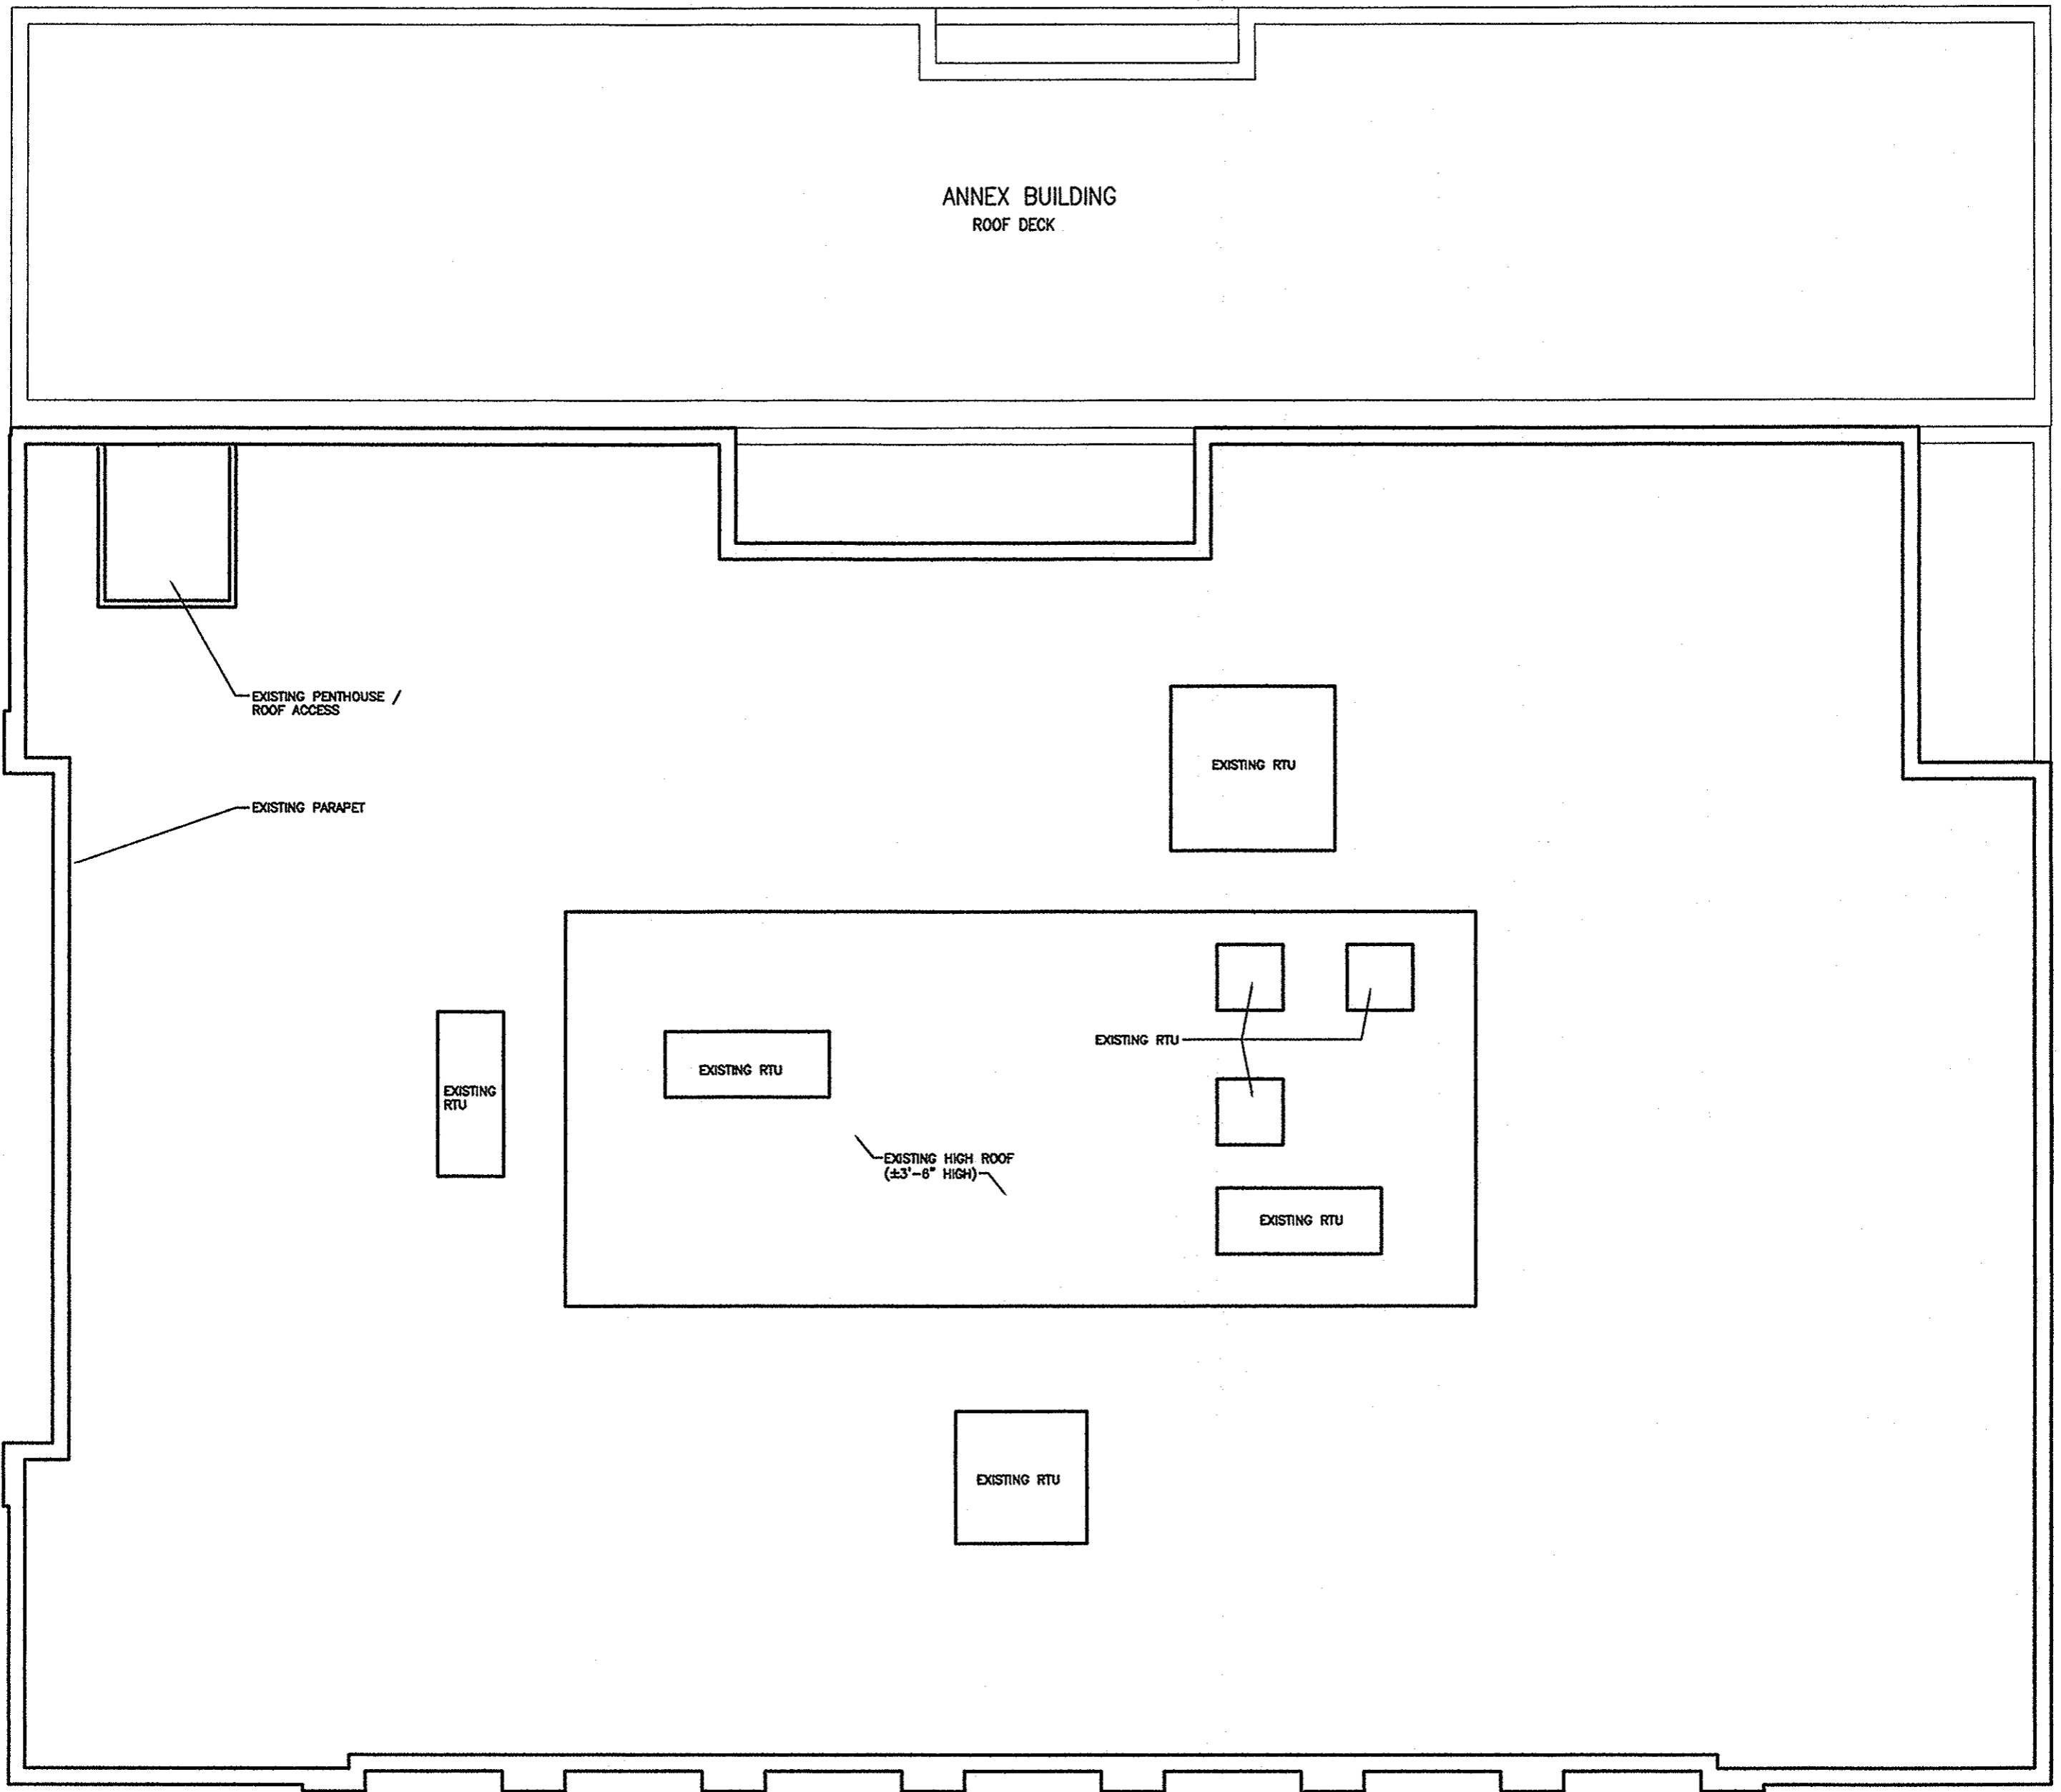

ROOF PLAN
SCALE: 1/8" = 1'-0"

