


MAKE WAY FOR PEOPLE

PEOPLE SPOT STANDARD DESIGN

ISSUE FOR PERMIT 11-01-2018 V1


DRAWING LIST

- ARCHITECTURAL
- G0.1 COVER SHEET, DWG LIST, LOCATION DIAGRAM
 - A0.1 RENDERINGS
 - A1.0 PLAN
 - A1.1 FRAMING PLAN
 - A2.0 SIDEWALK ELEVATION
 - A2.1 STREET ELEVATION
 - A2.2 NORTH ELEVATION
 - A2.3 SOUTH ELEVATION
 - A3.0 PLANTER SECTION
 - A3.1 ART PANEL SECTION
 - A3.2 BENCH SECTRION
 - A3.3 TYPICAL DECK DETAIL
 - A3.4 FLOATING DECK DETAIL
 - A3.5 DECK EDGE DETAIL

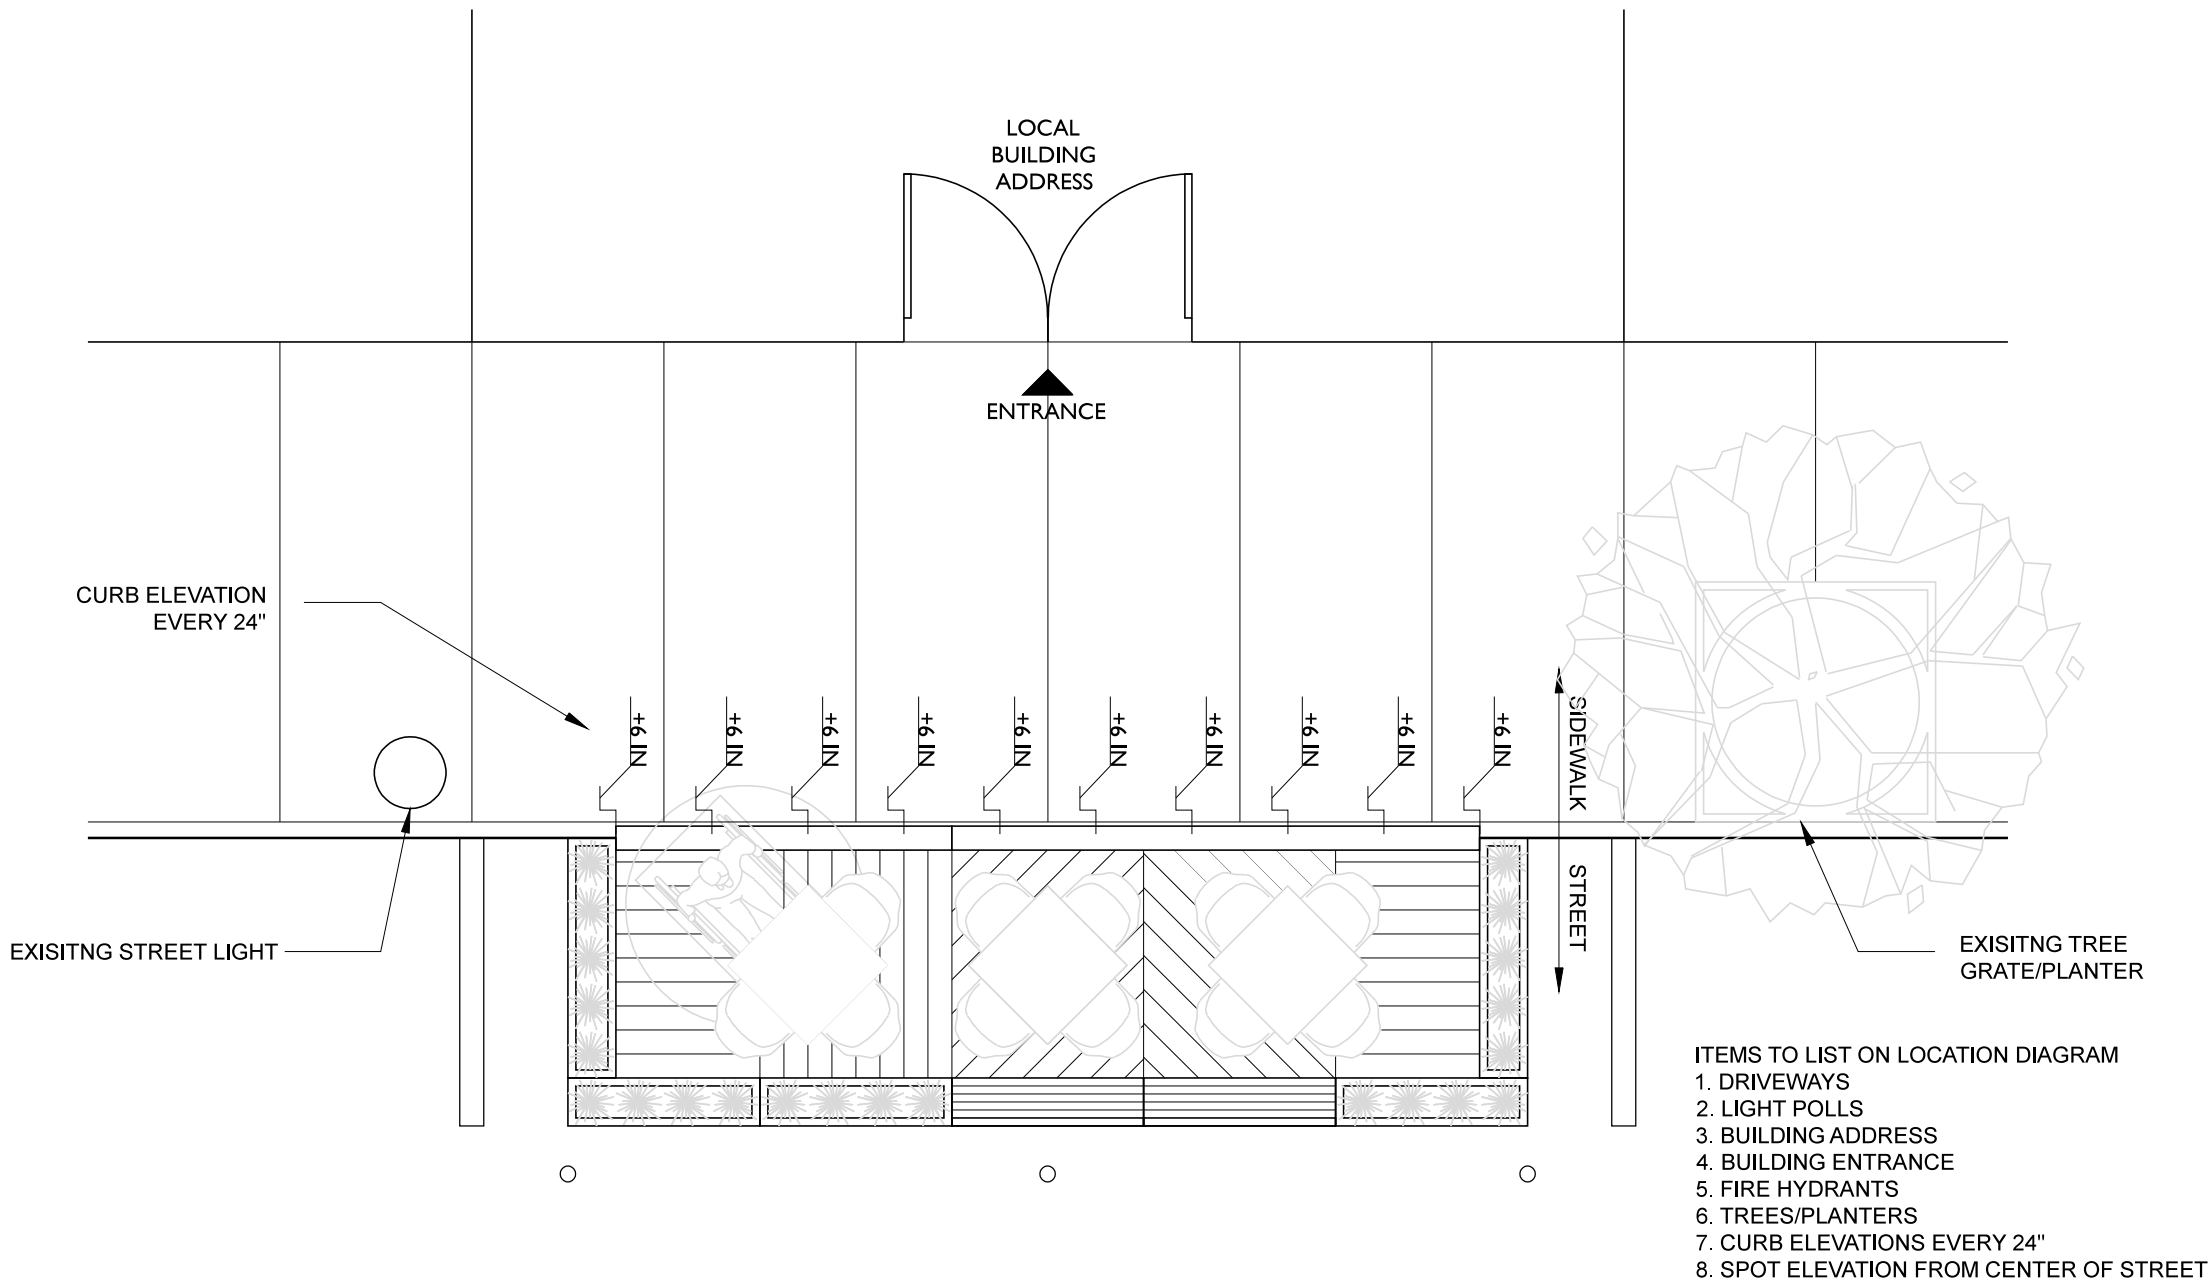

LOCATION DIAGRAM 1
SCALE: 1/4" = 1'-0"

*STAMPED PERMIT DRAWINGS ARE ON FILE WITH THE CHICAGO DEPARTMENT OF TRANSPORTATION.

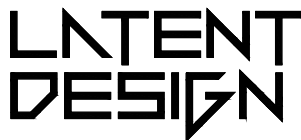

ARCHITECTURE | URBANISM | INTERIORS | OTHER
900 North Ashland Avenue, Chicago, IL 60622
312-880-7337 | hello@latentdesign.net
WWW.LATENTDESIGN.NET


CLIENT
CHICAGO DEPARTMENT OF
TRANSPORTATION

PEOPLE SPOT STANDARD DESIGN
ISSUE FOR PERMIT V1 | NOVEMBER 1, 2018


COVER SHEET
SITE PLAN
G0.1



LTENT
DESIGN

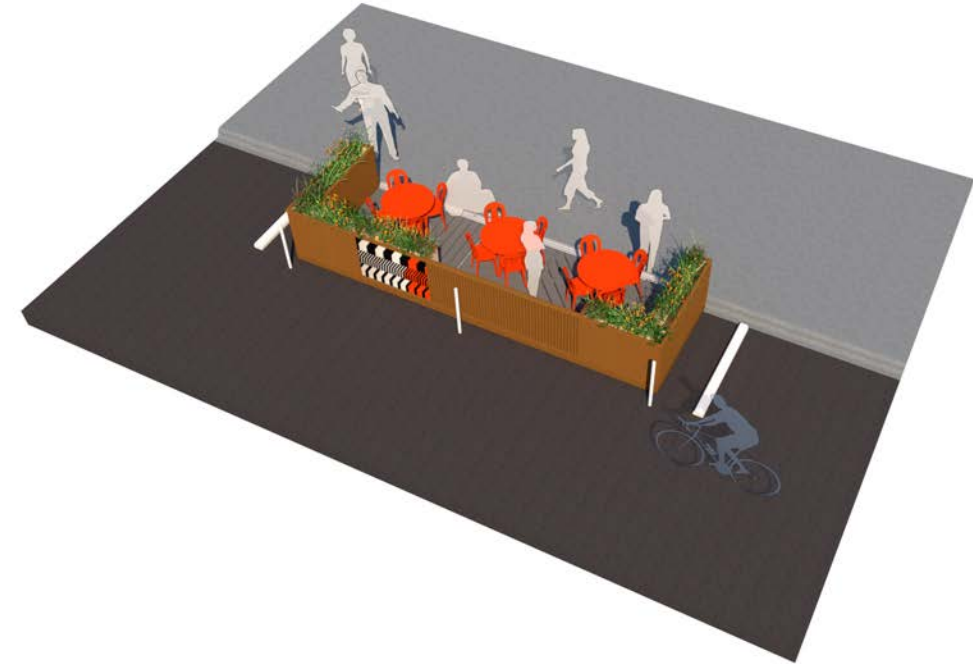

LTENT
DESIGN

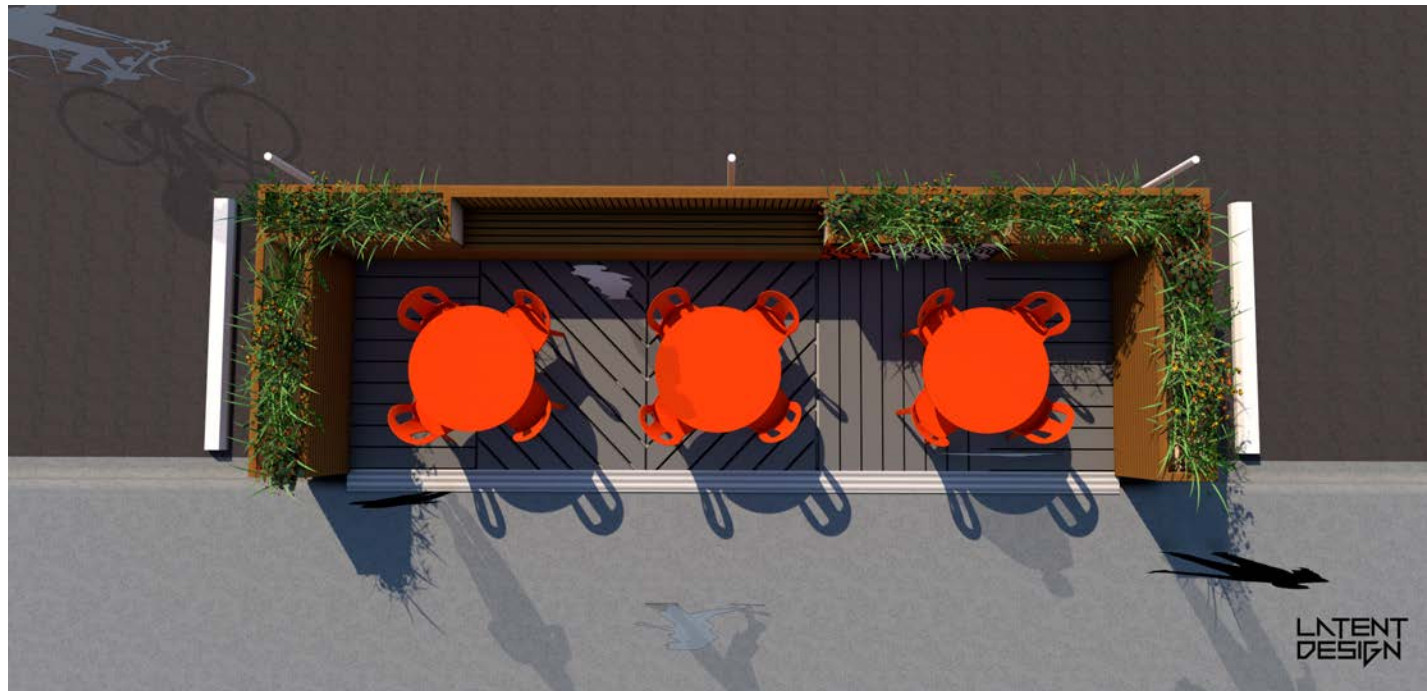

LTENT
DESIGN



LTENT
DESIGN

PEOPLE SPOT RENDERINGS 1

SCALE: NTS


**LTENT
DESIGN**

ARCHITECTURE | URBANISM | INTERIORS | OTHER
900 North Ashland Avenue, Chicago, IL 60622
312-880-7337 | hello@latentdesign.net
WWW.LATENTDESIGN.NET


CLIENT
CHICAGO DEPARTMENT OF
TRANSPORTATION

PEOPLE SPOT STANDARD DESIGN
ISSUE FOR PERMIT V1 | NOVEMBER 1, 2018


PEOPLE SPOT
RENDERINGS
A0.1

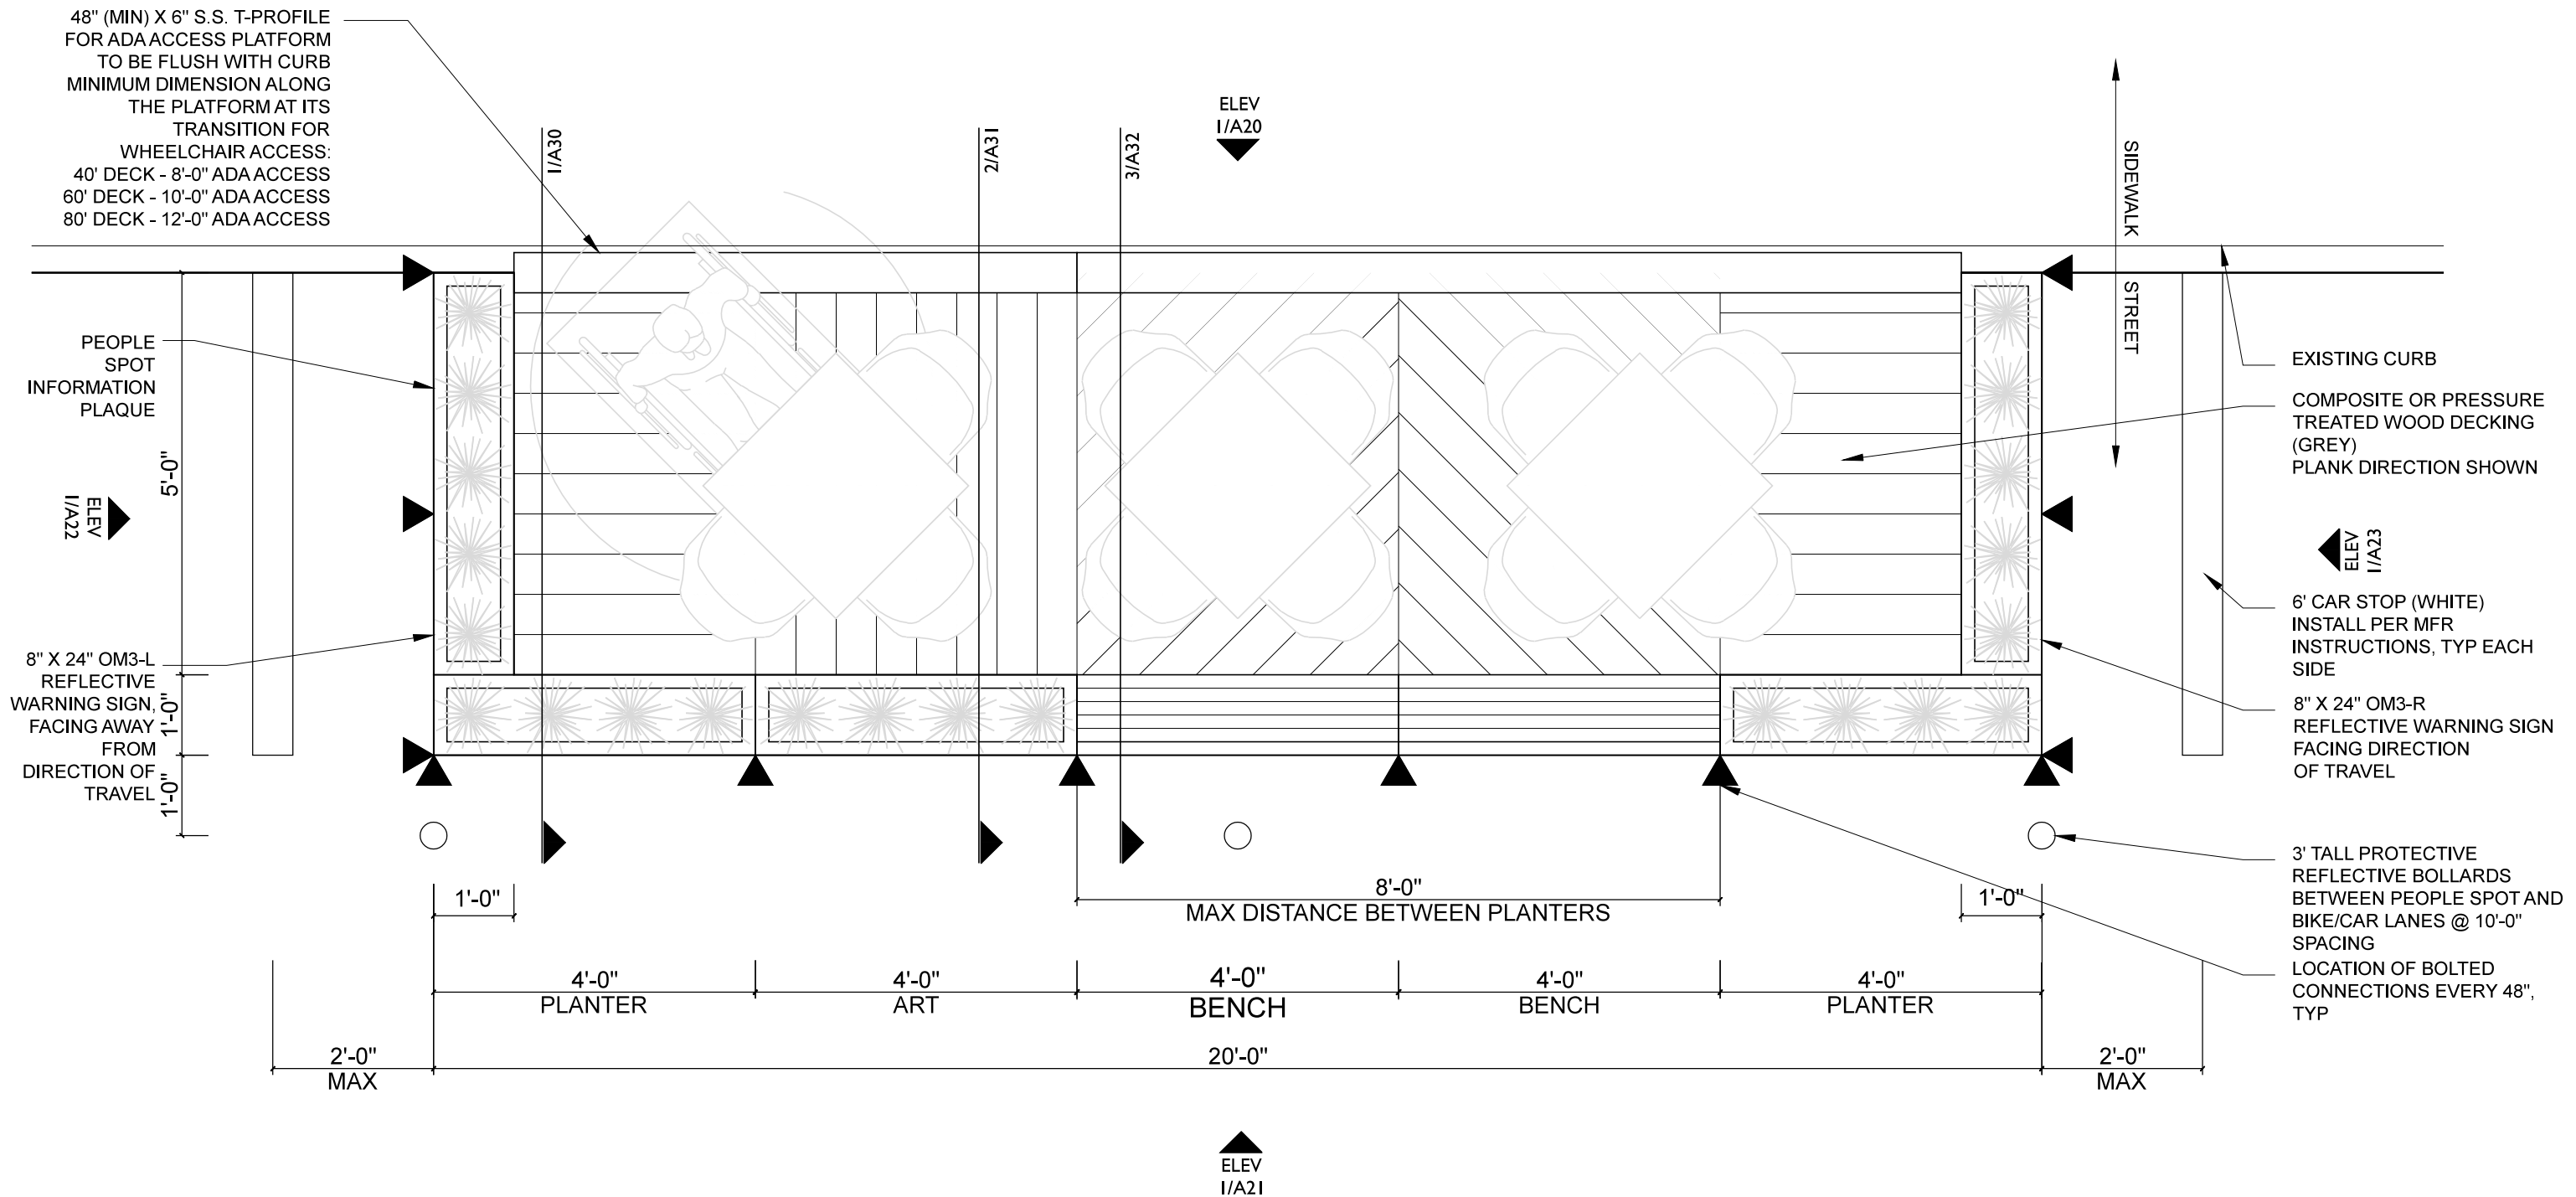


PEOPLE SPOT PLAN 1
 SCALE: 1/2" = 1'-0"

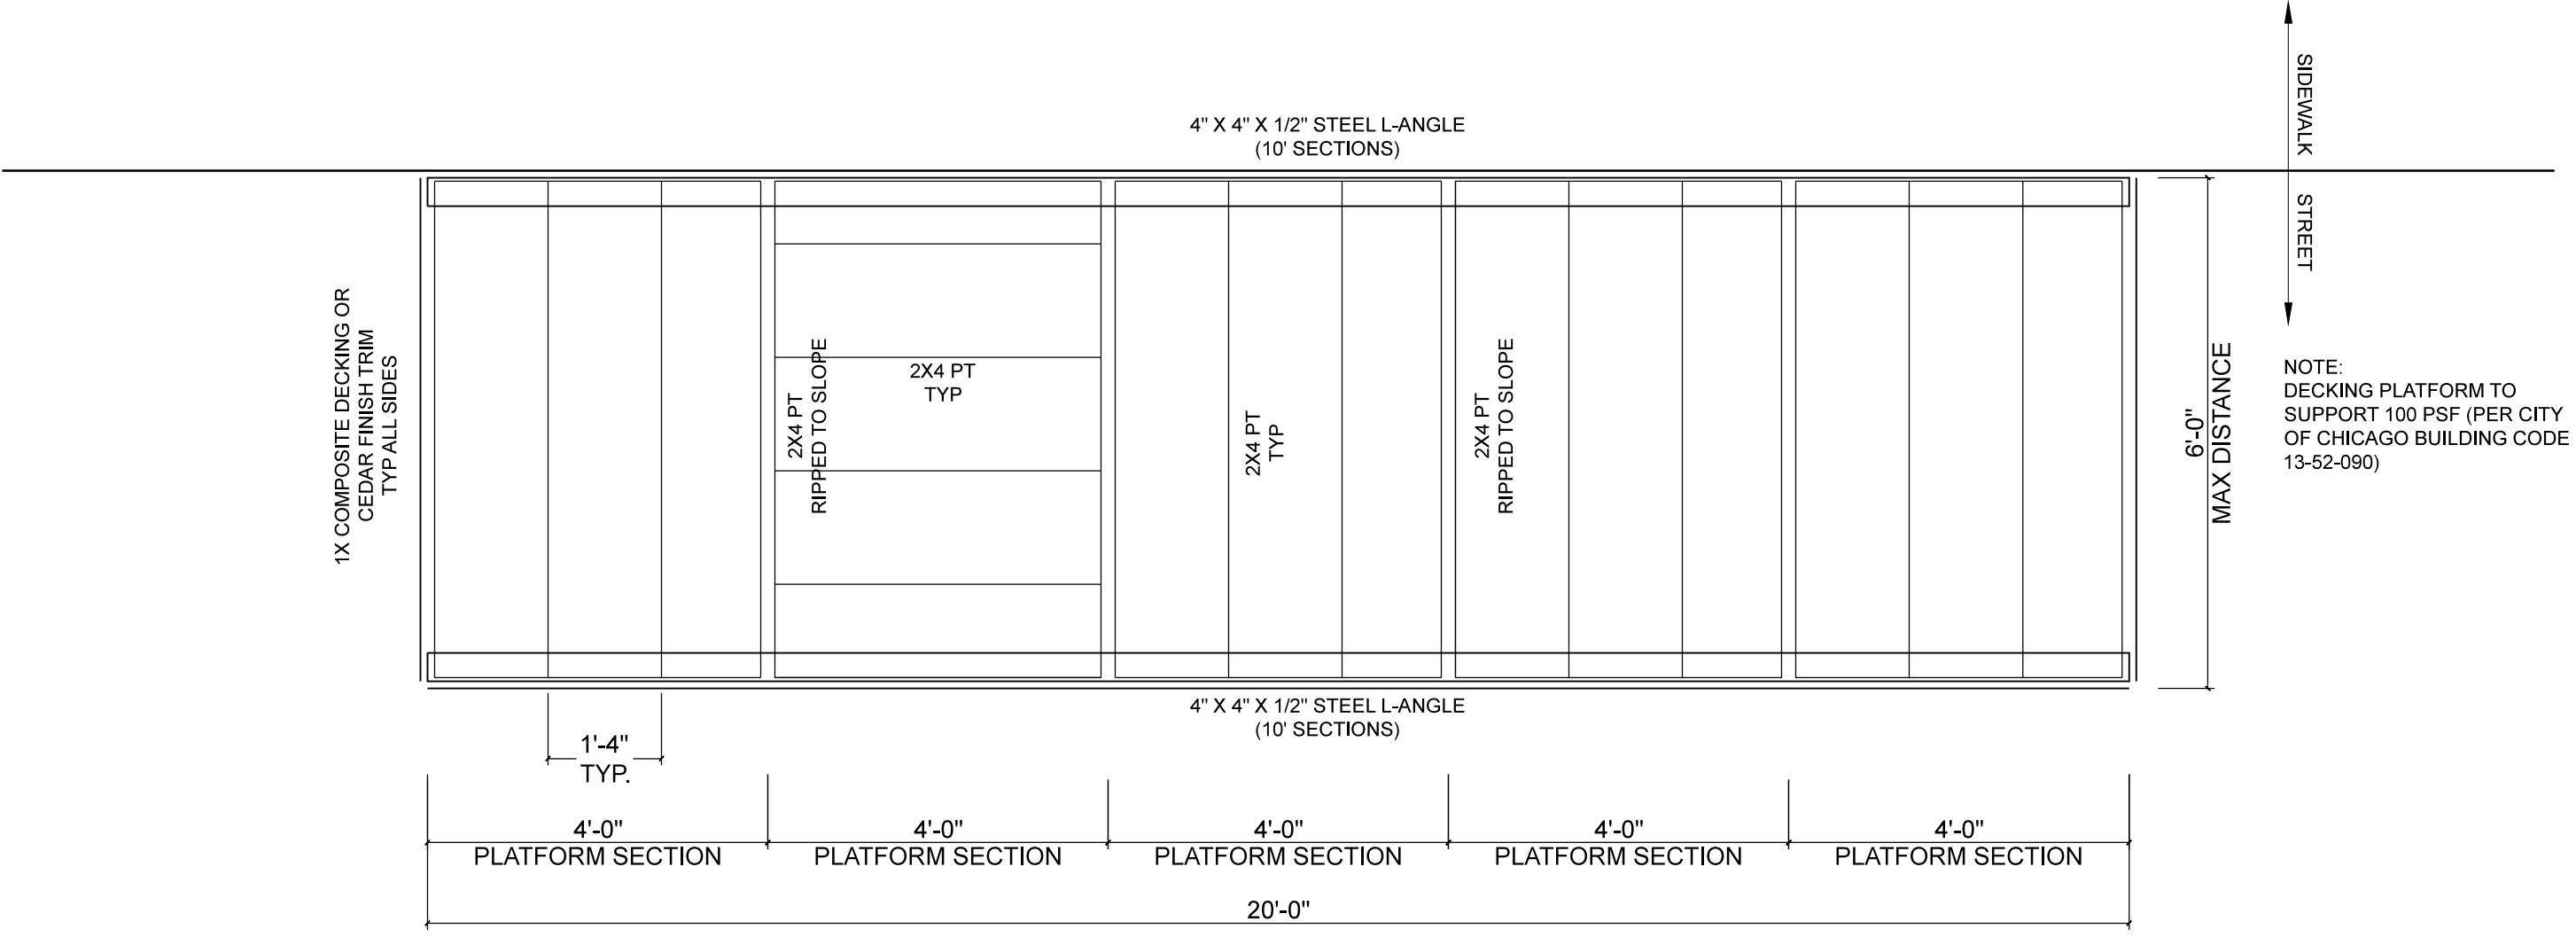


FRAMING PLAN 1
SCALE: 1/4" = 1'-0"

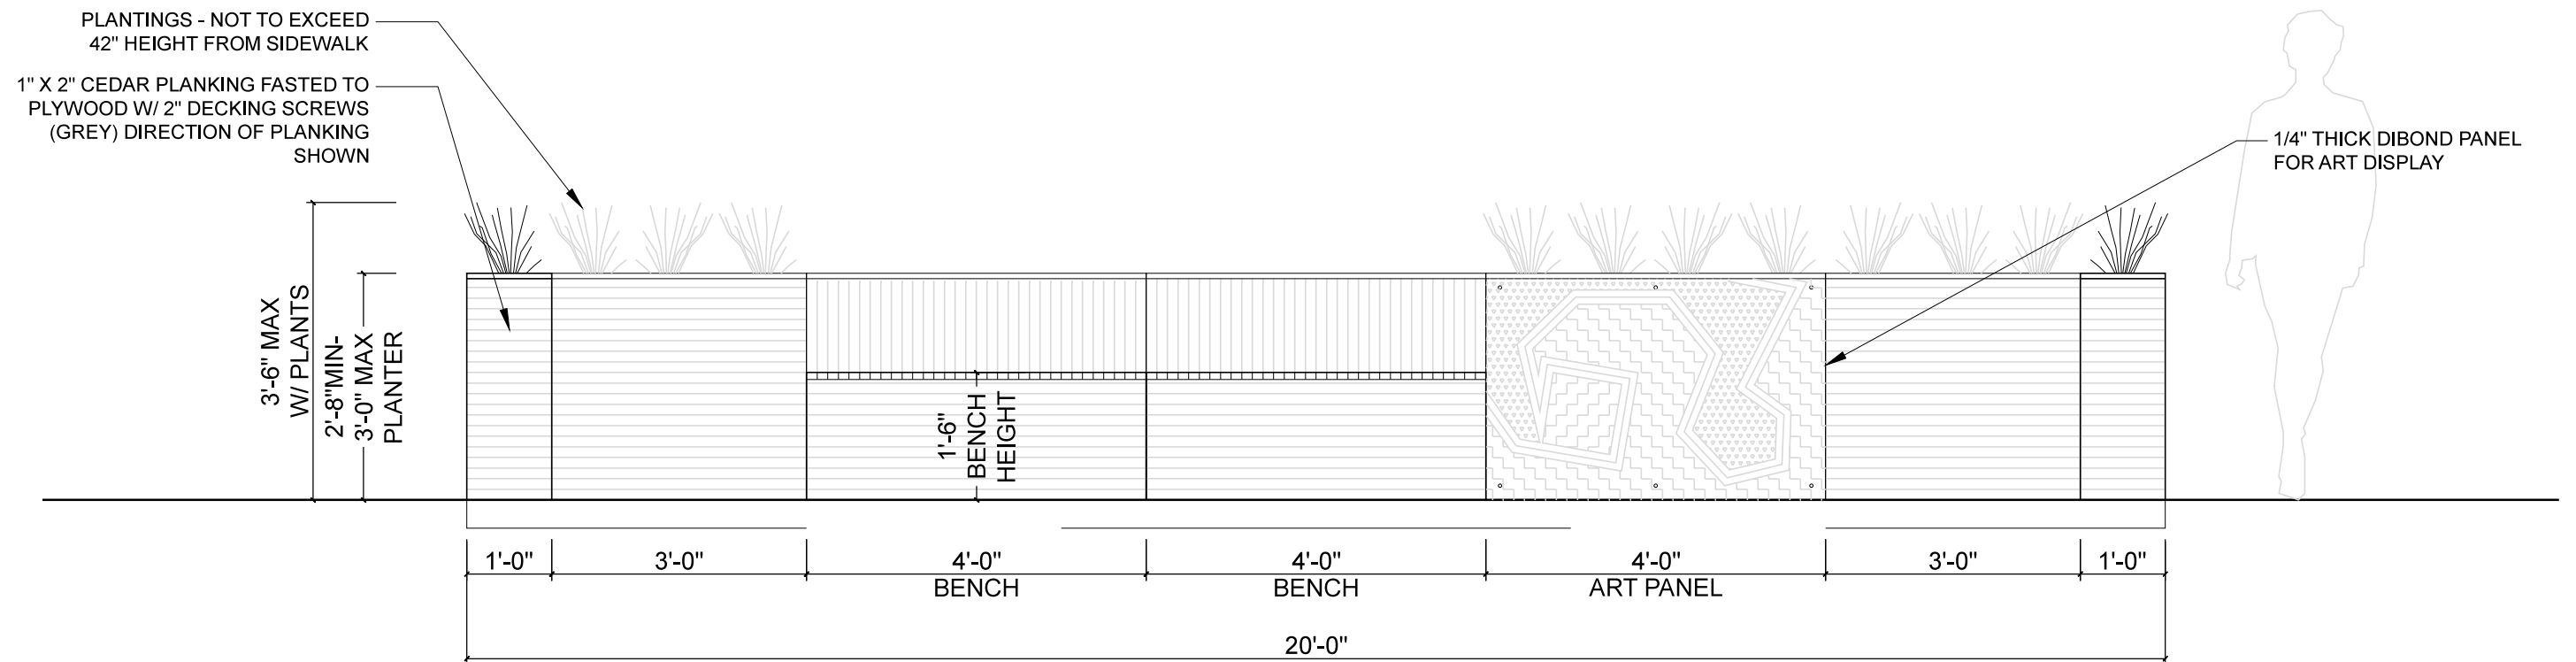

SIDEWALK ELEVATION 1
SCALE: 1/2" = 1'-0"

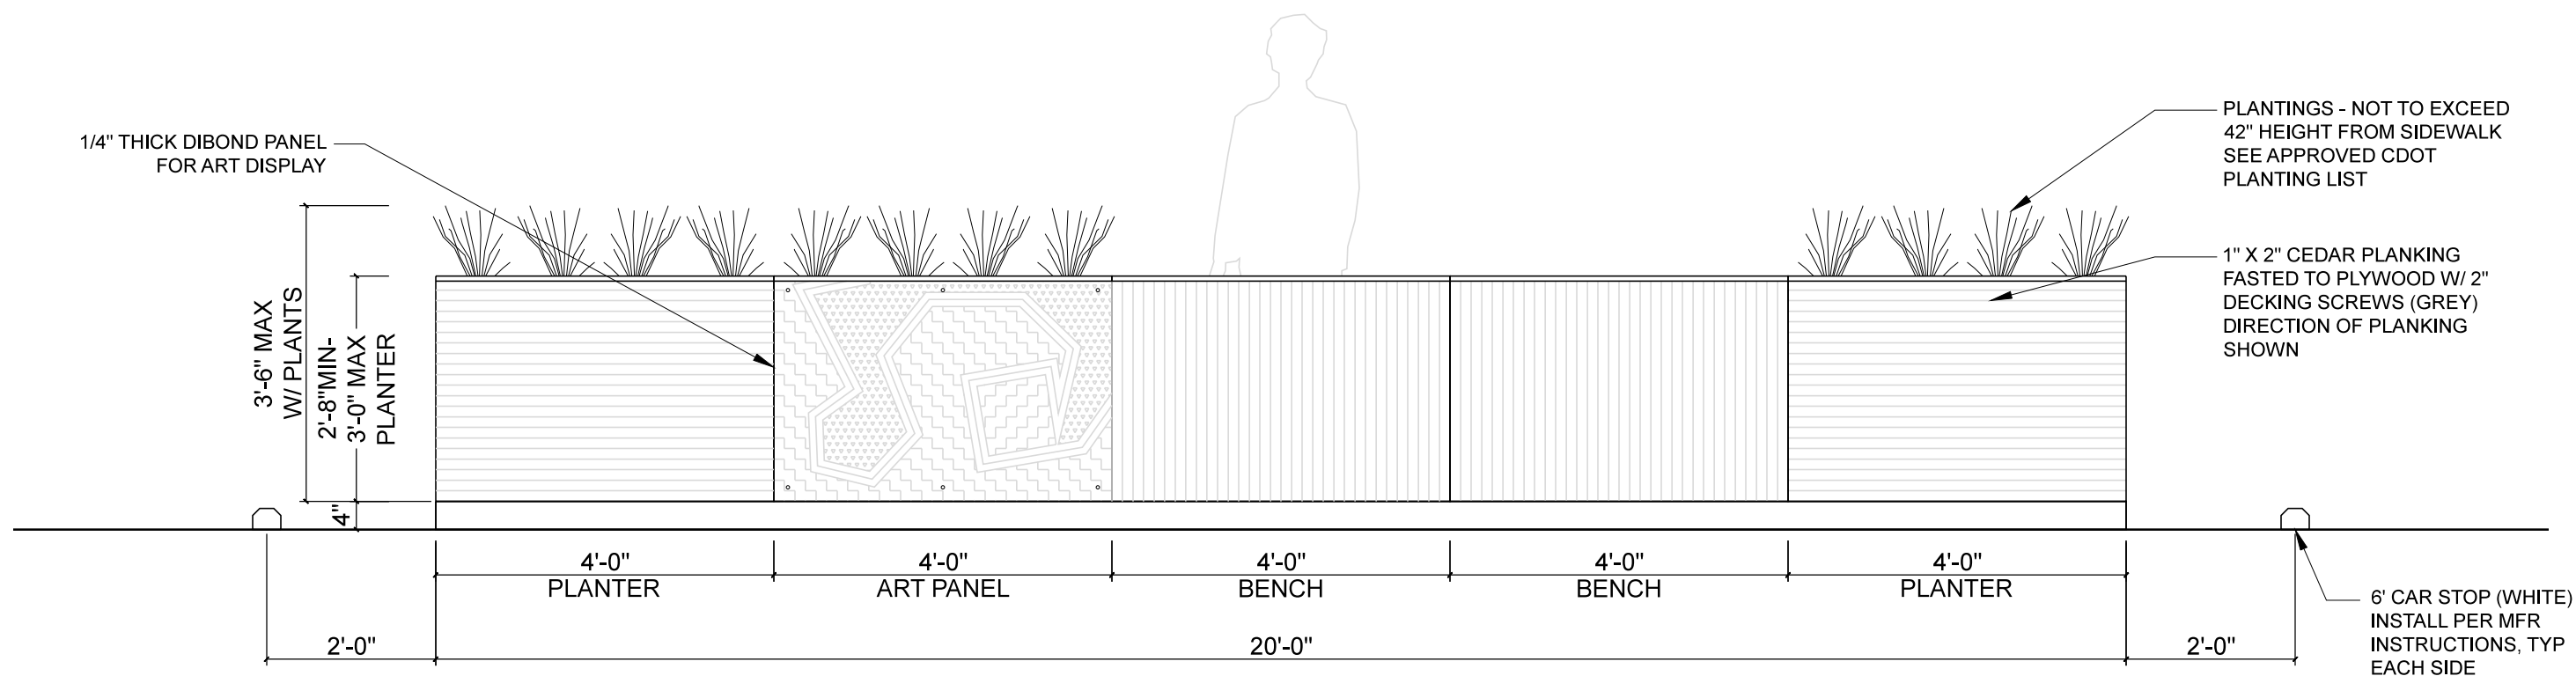

STREET ELEVATION 1
SCALE: 1/2" = 1'-0"

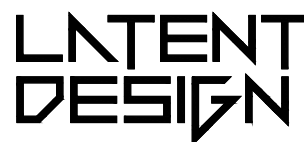



ARCHITECTURE | URBANISM | INTERIORS | OTHER
900 North Ashland Avenue, Chicago, IL 60622
312-880-7337 | hello@latentdesign.net
WWW.LATENTDESIGN.NET


CLIENT
CHICAGO DEPARTMENT OF
TRANSPORTATION

PEOPLE SPOT STANDARD DESIGN
ISSUE FOR PERMIT V1 | NOVEMBER 1, 2018


STREET
ELEVATION
A2.1

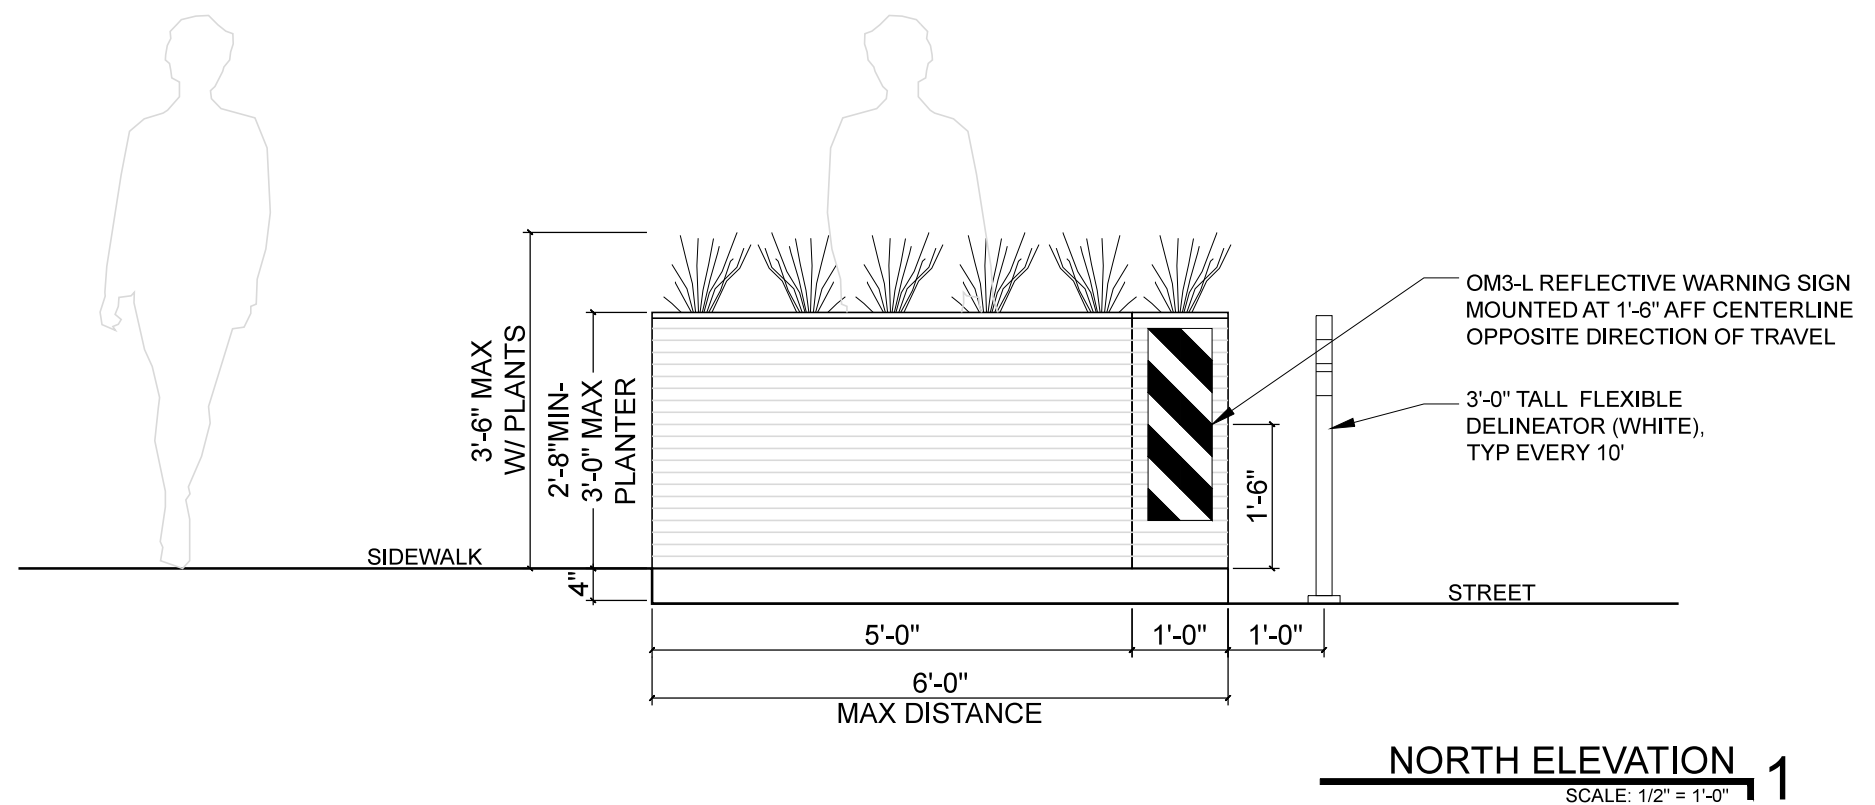

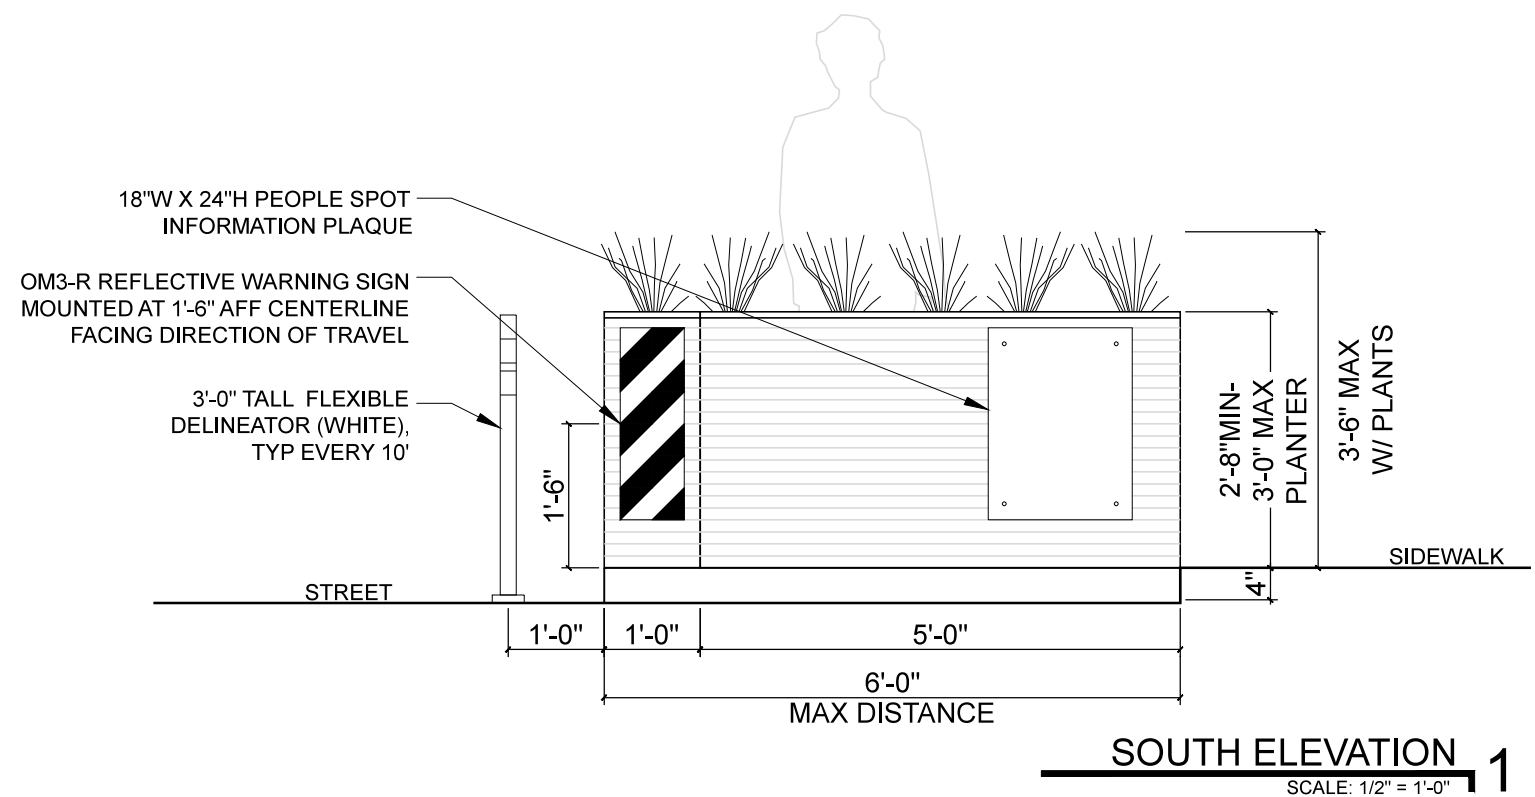


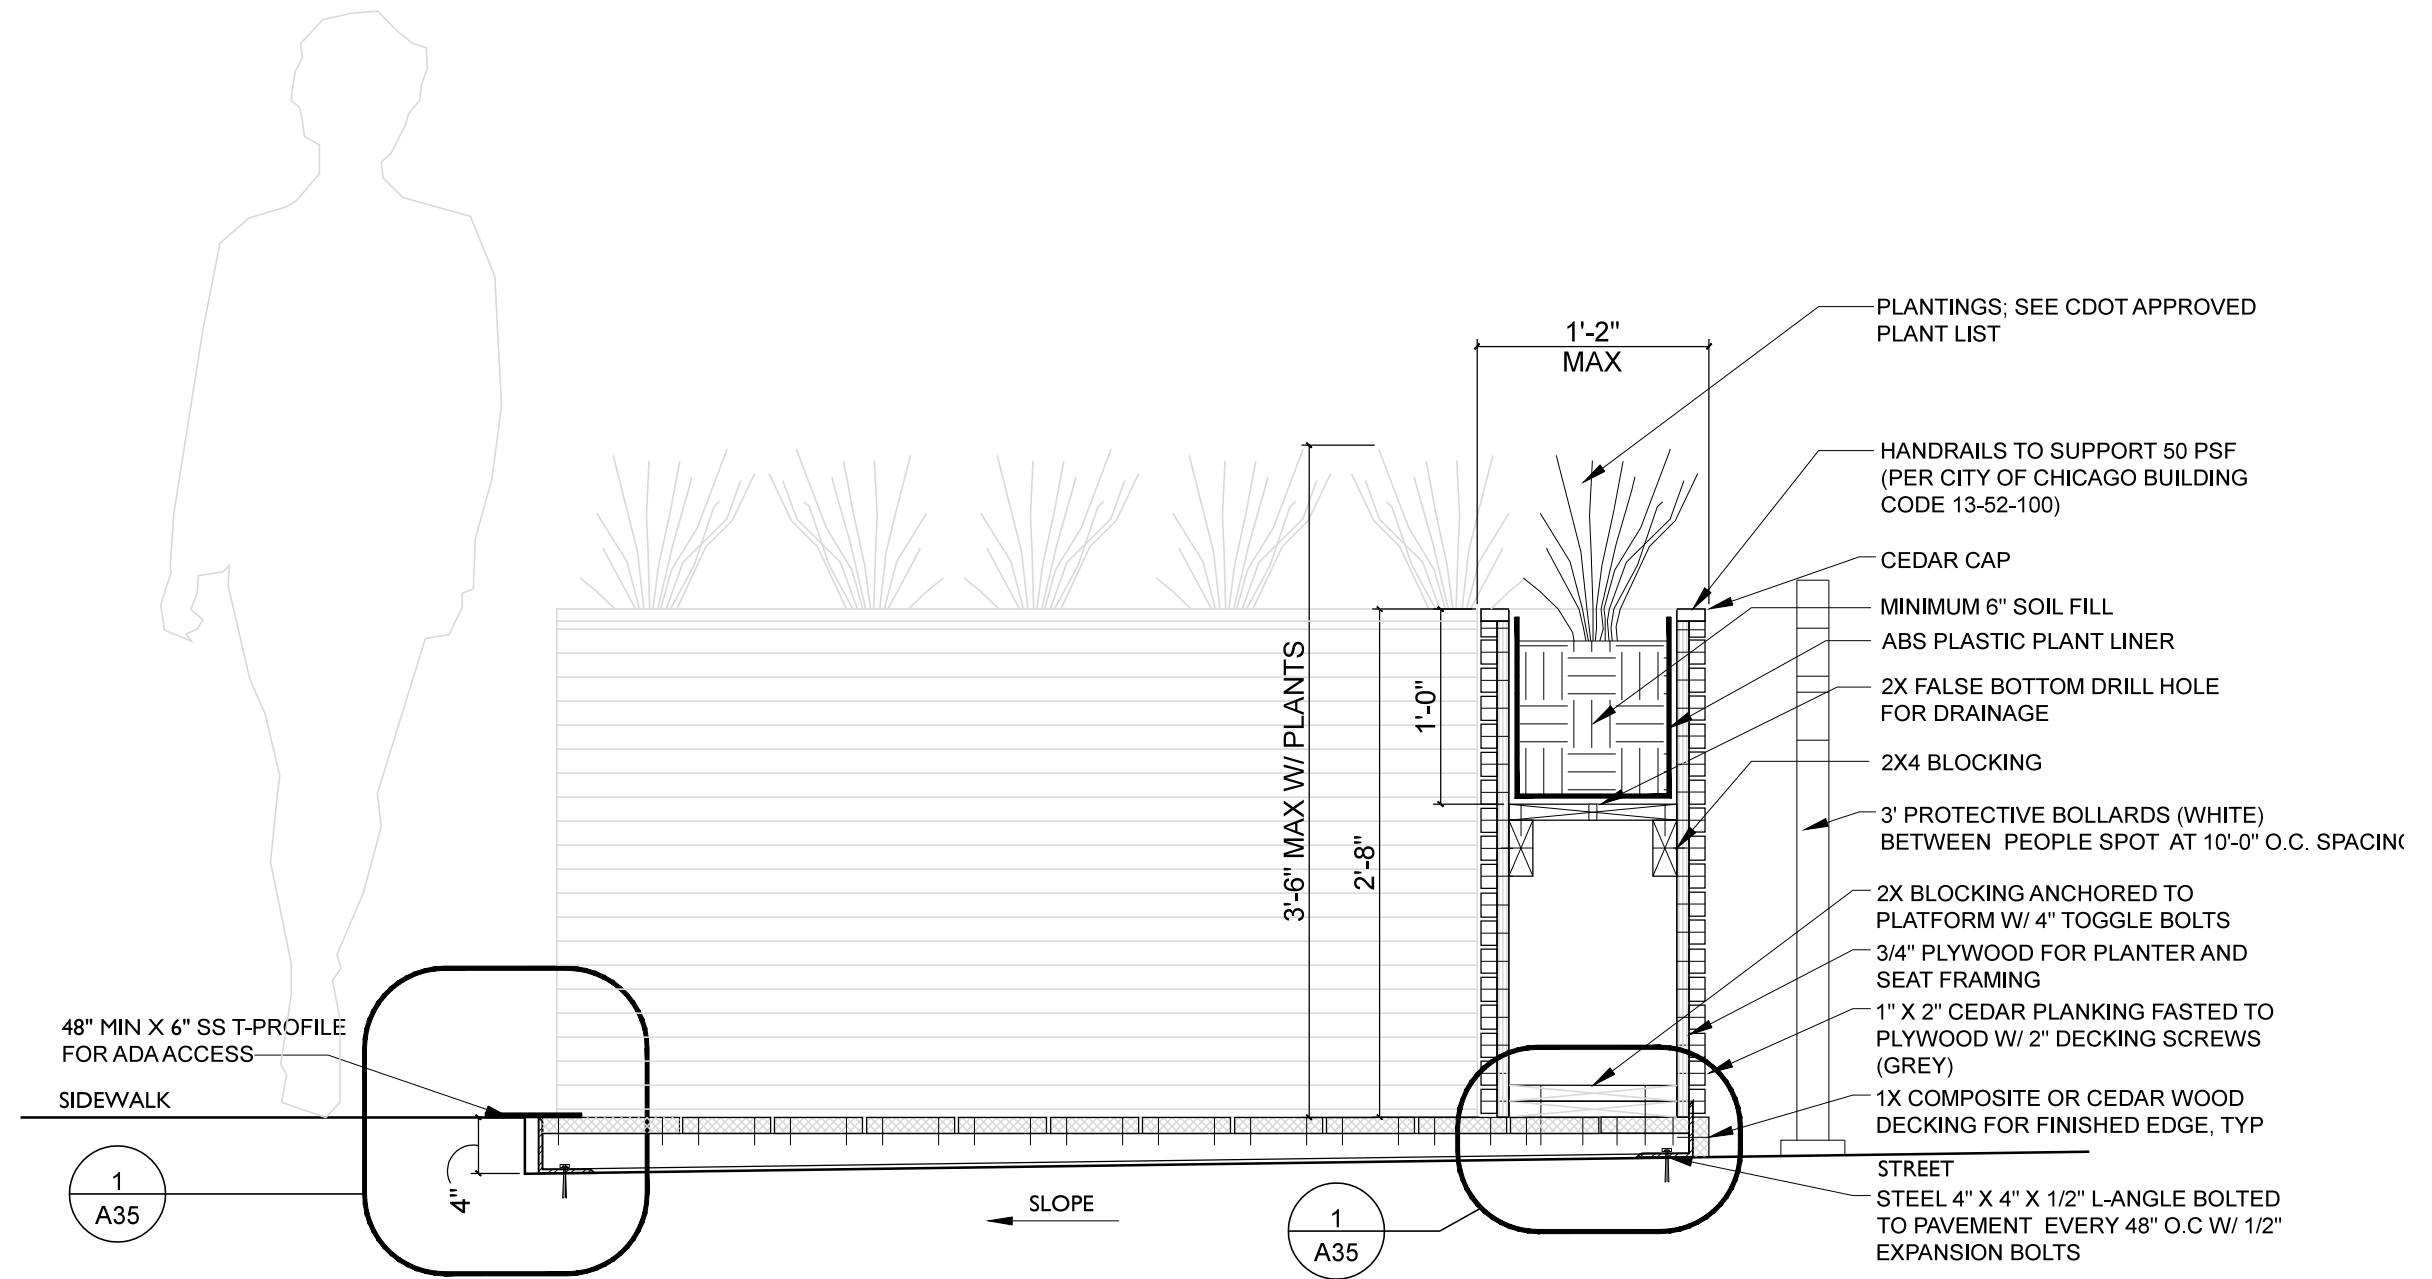


PLANTER SECTION 1
SCALE: 1" = 1'-0"

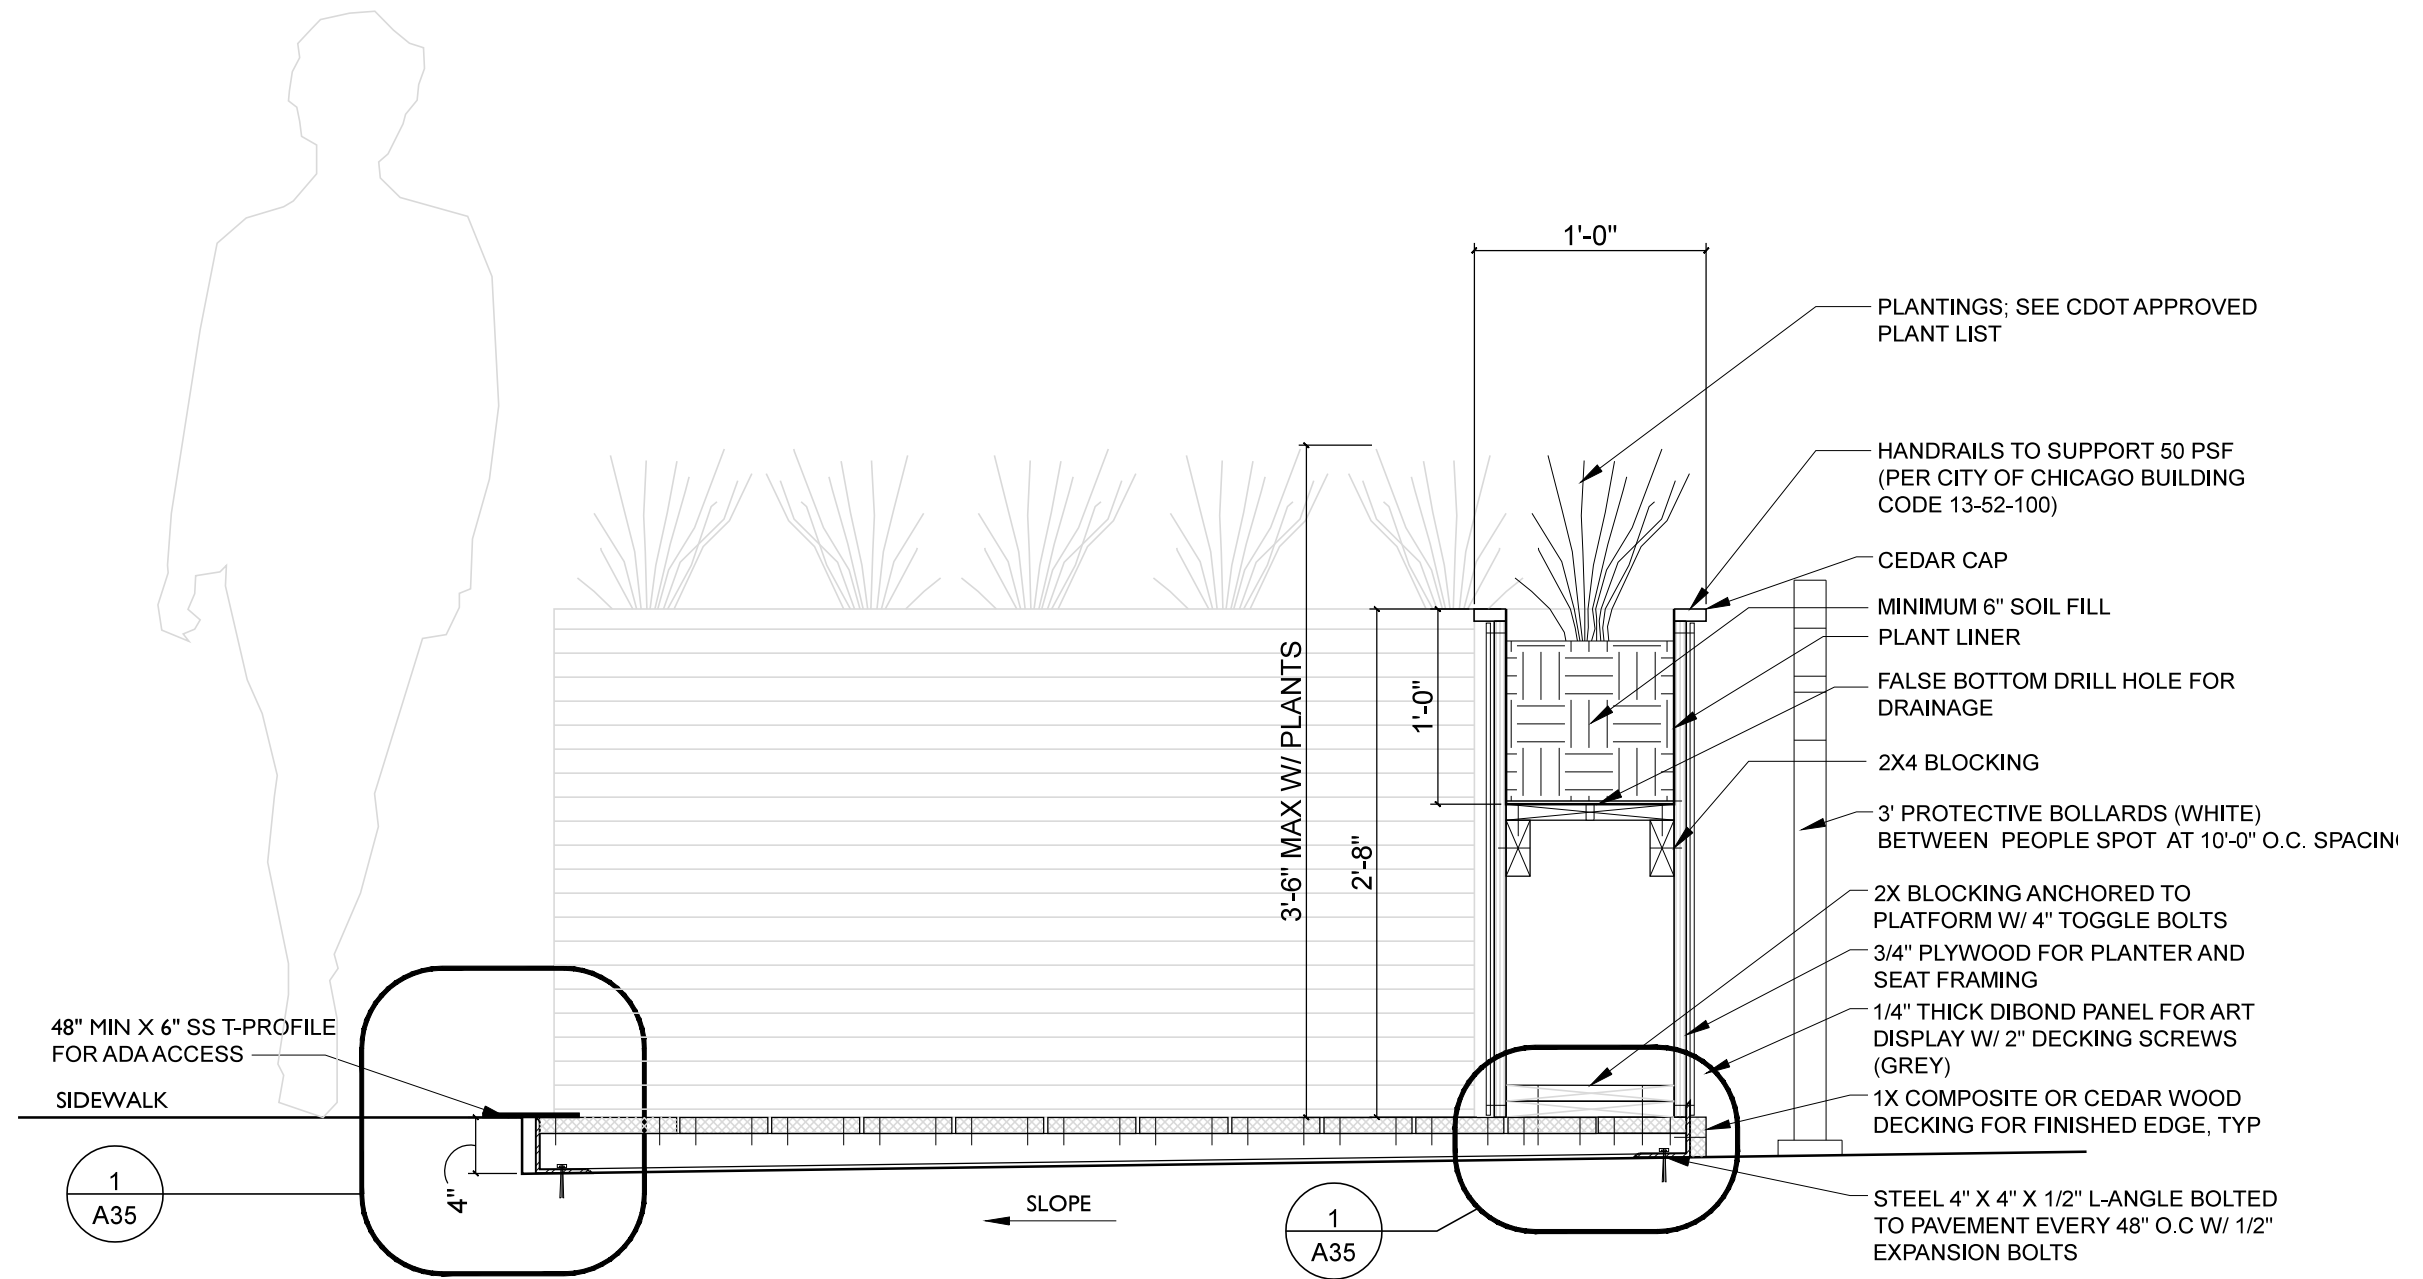


ART PANEL SECTION 1
SCALE: 1" = 1'-0"

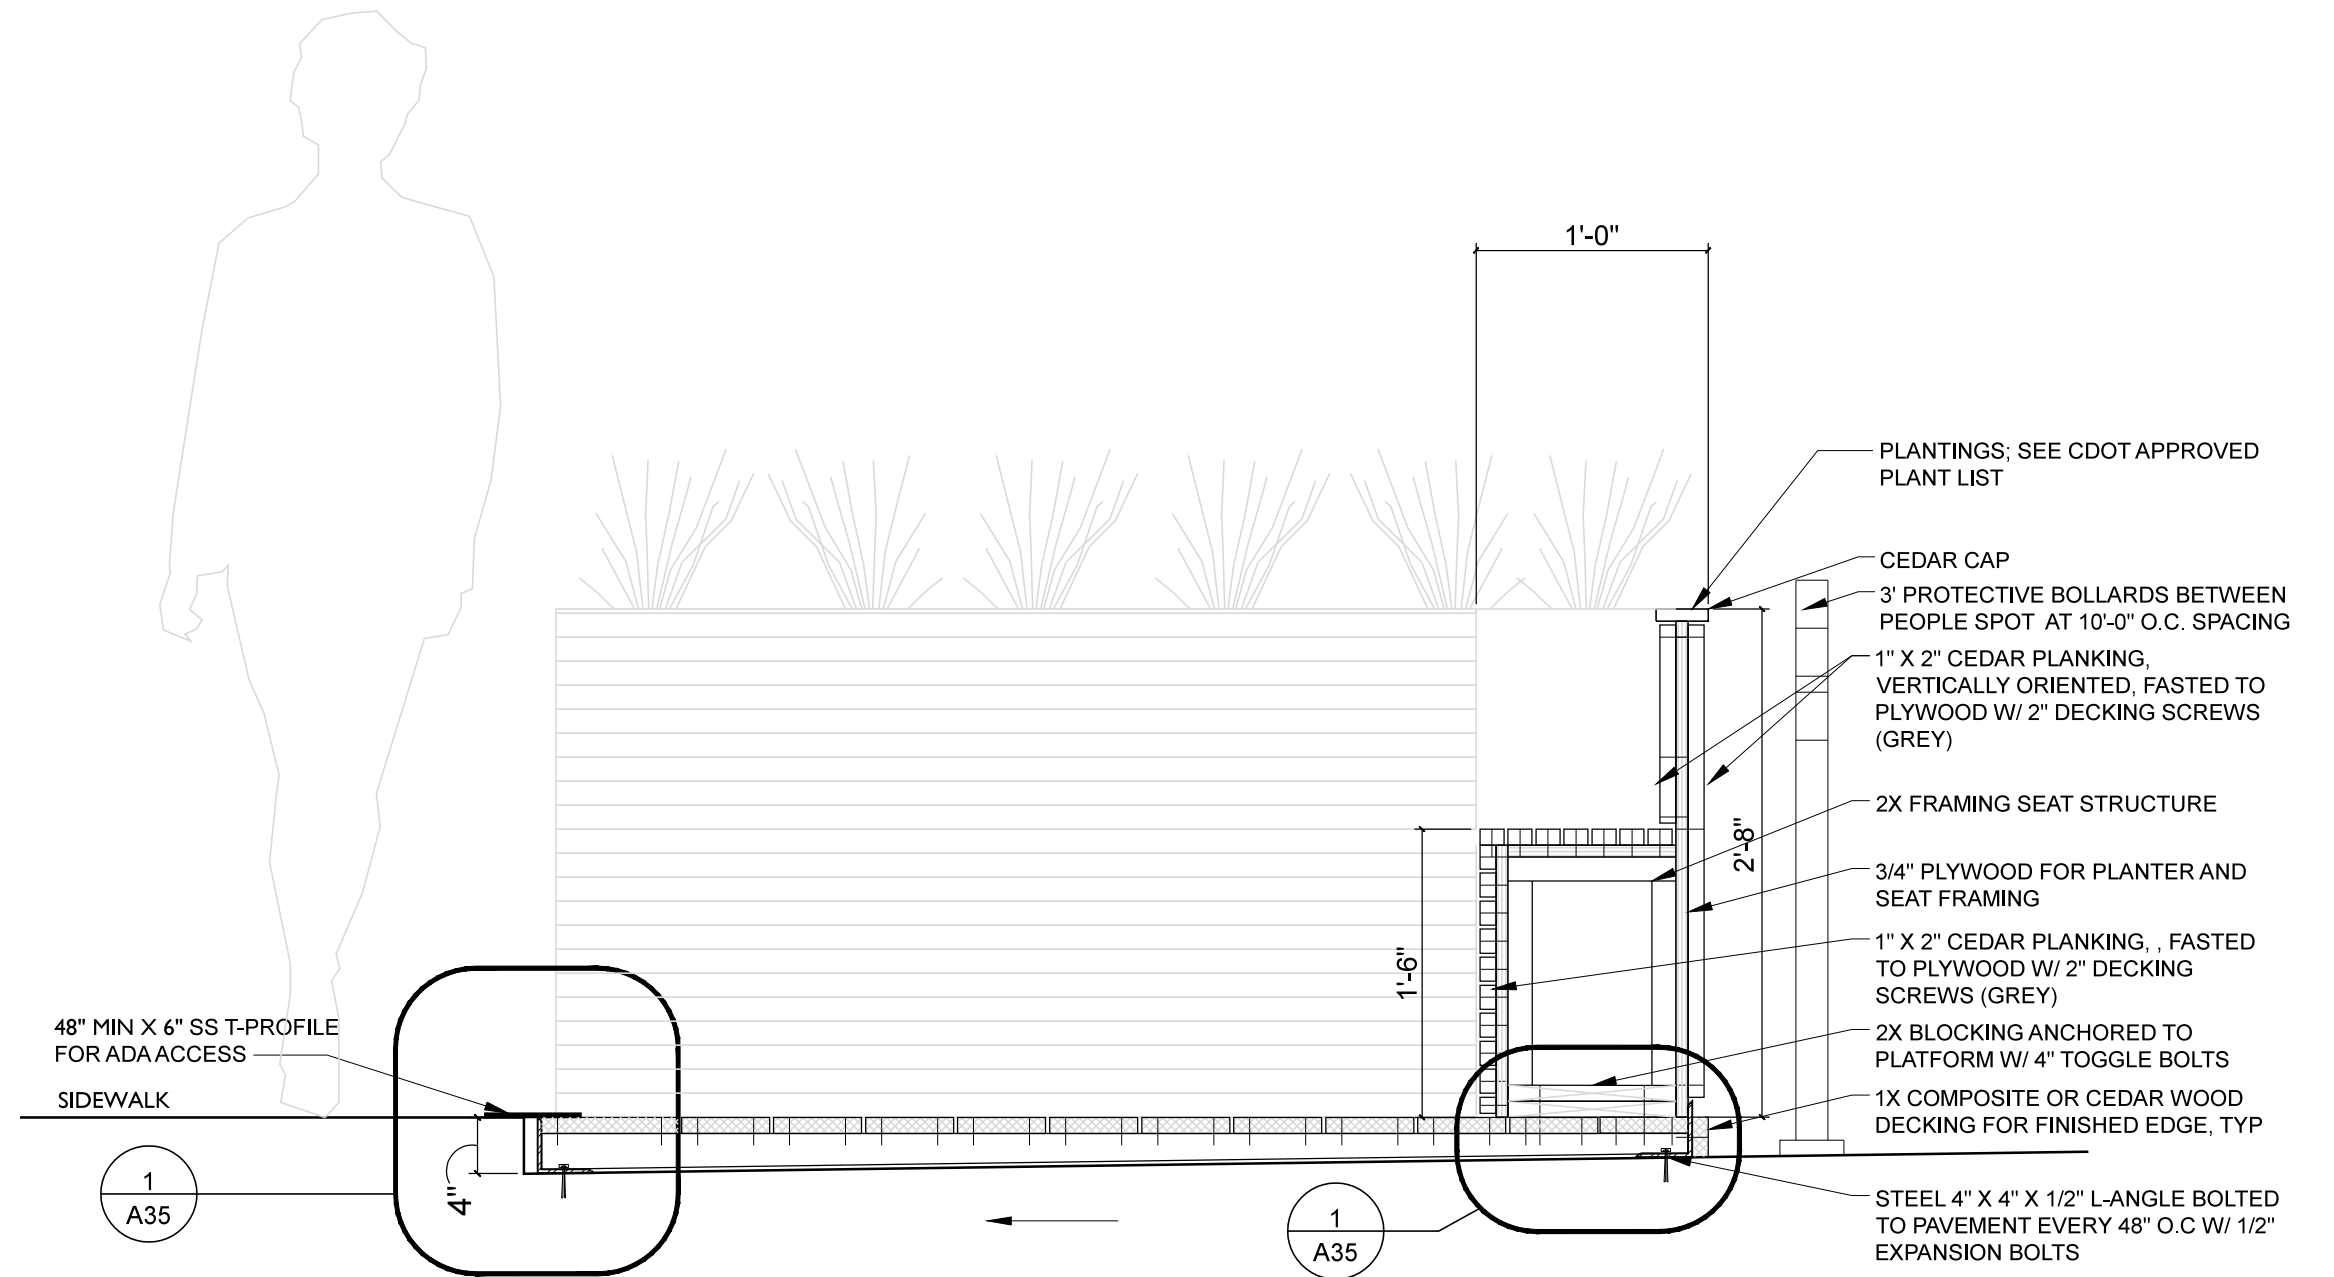

BENCH SECTION 1
SCALE: 1" = 1'-0"

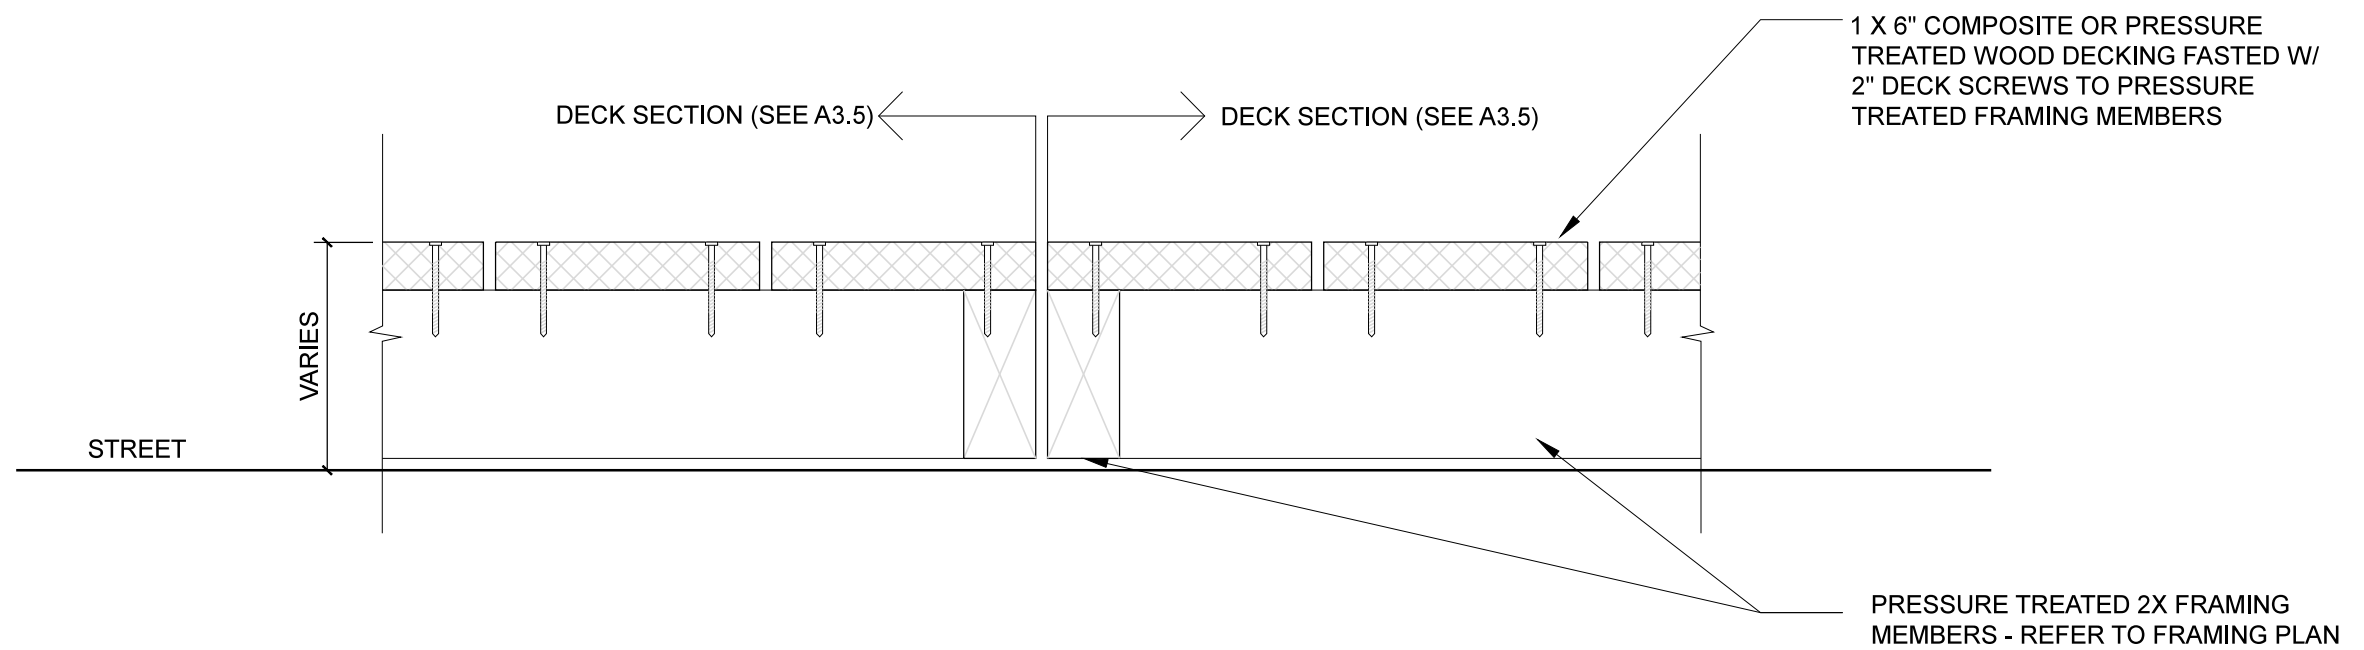

TYPICAL DECK DETAIL 1
SCALE: 3" = 1'-0"

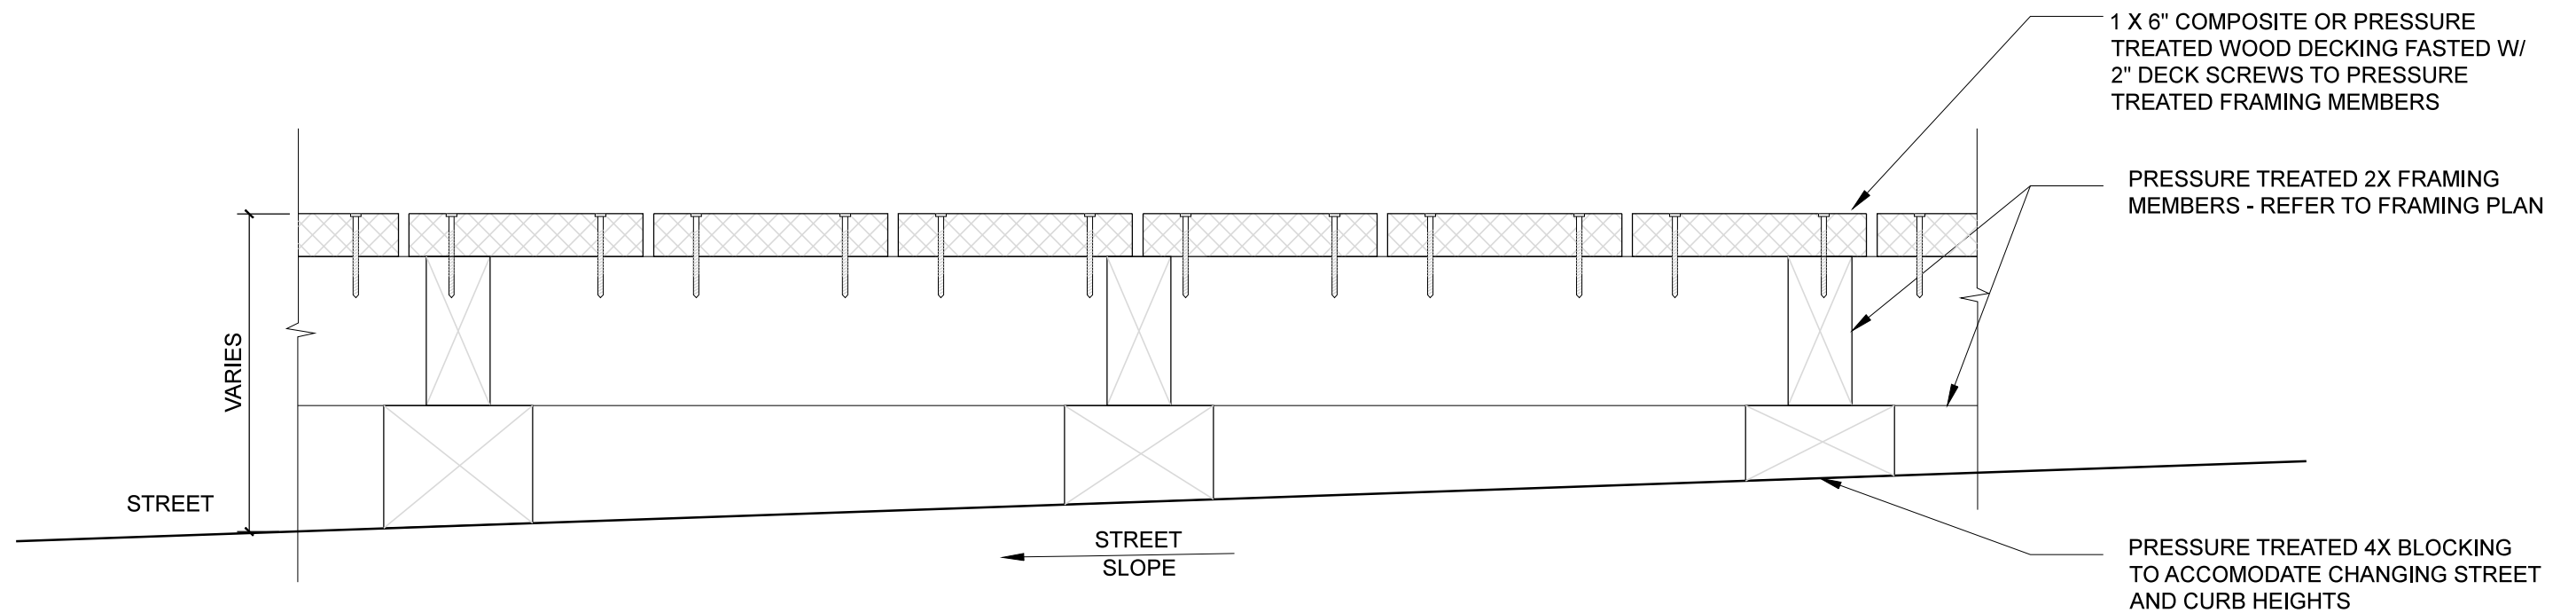

FLOATING DECK DETAIL 1
SCALE: 3" = 1'-0"

