



1 EXISTING NORTH ELEVATION - BUILDING 1

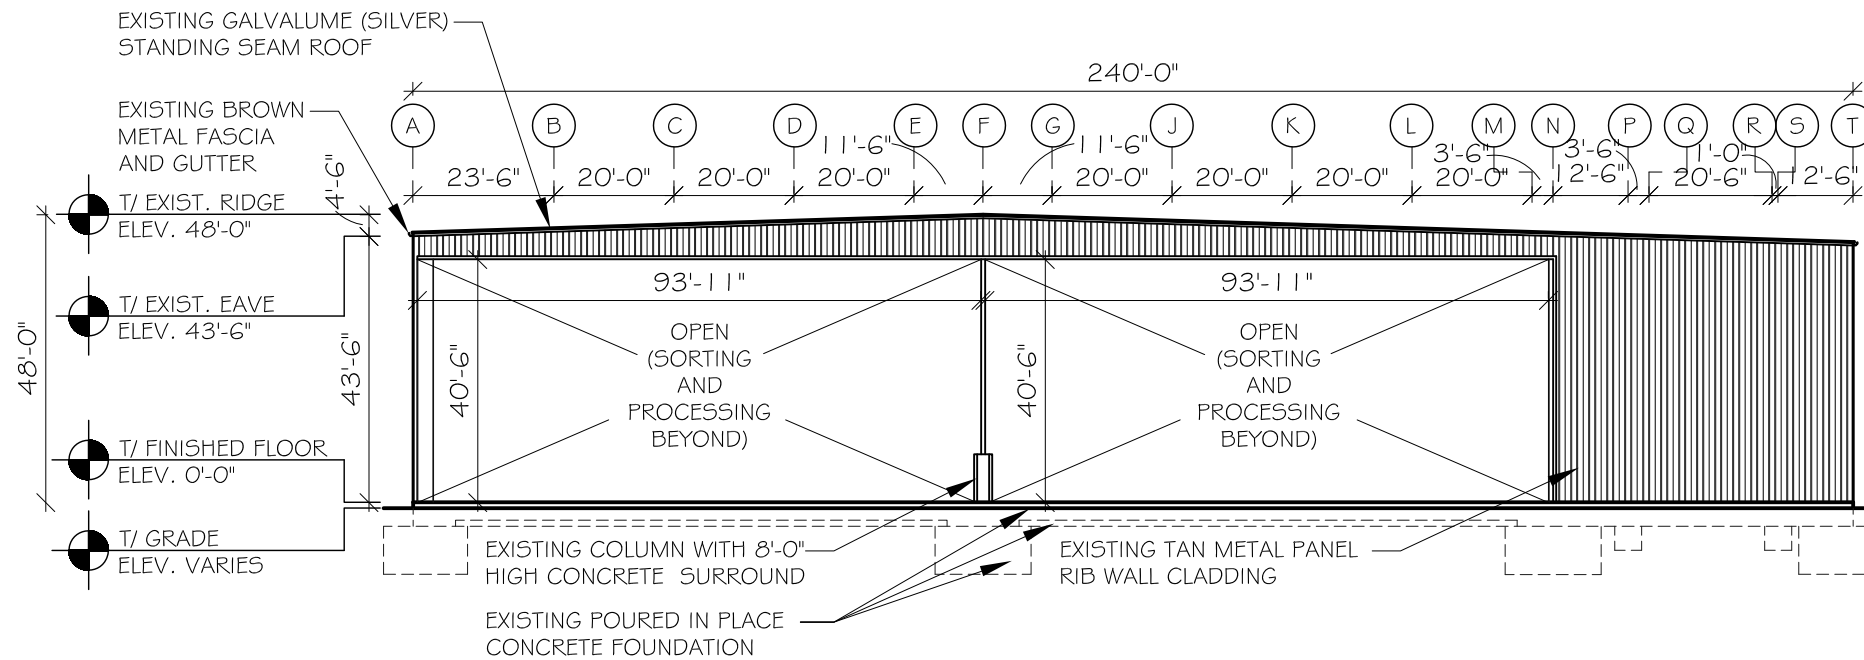

2 EXISTING SOUTH ELEVATION - BUILDING 1

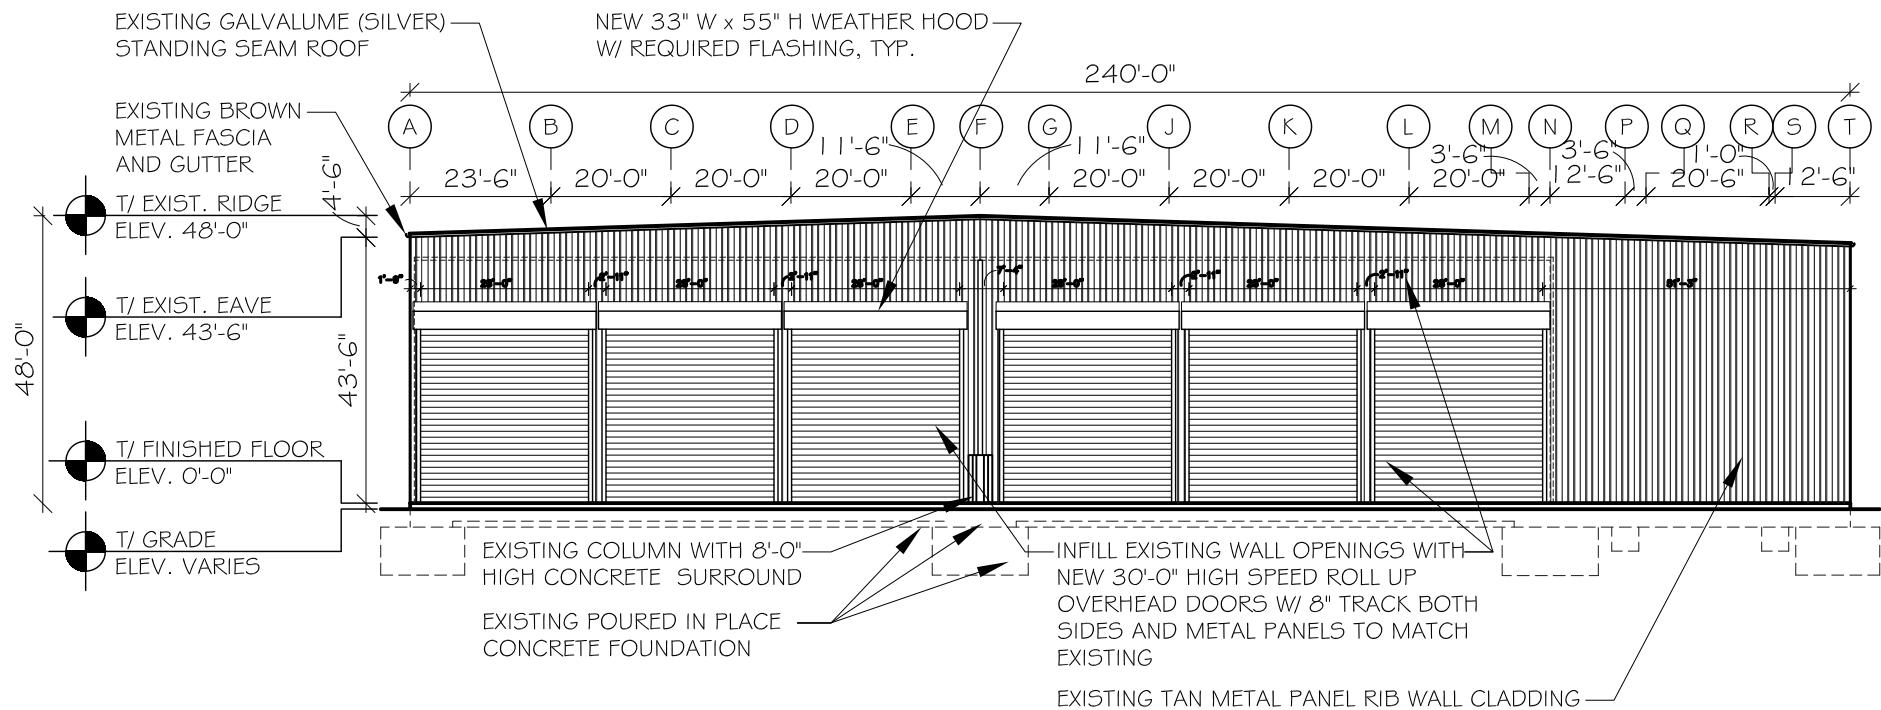


1
4b

PROPOSED SOUTH ELEVATION - BUILDING 1

SCALE: 1/32"=1'-0"




DATE	REVISION / ISSUE
05/31/22	ISSUE FOR REVIEW
12/8/21	ISSUE FOR REVIEW

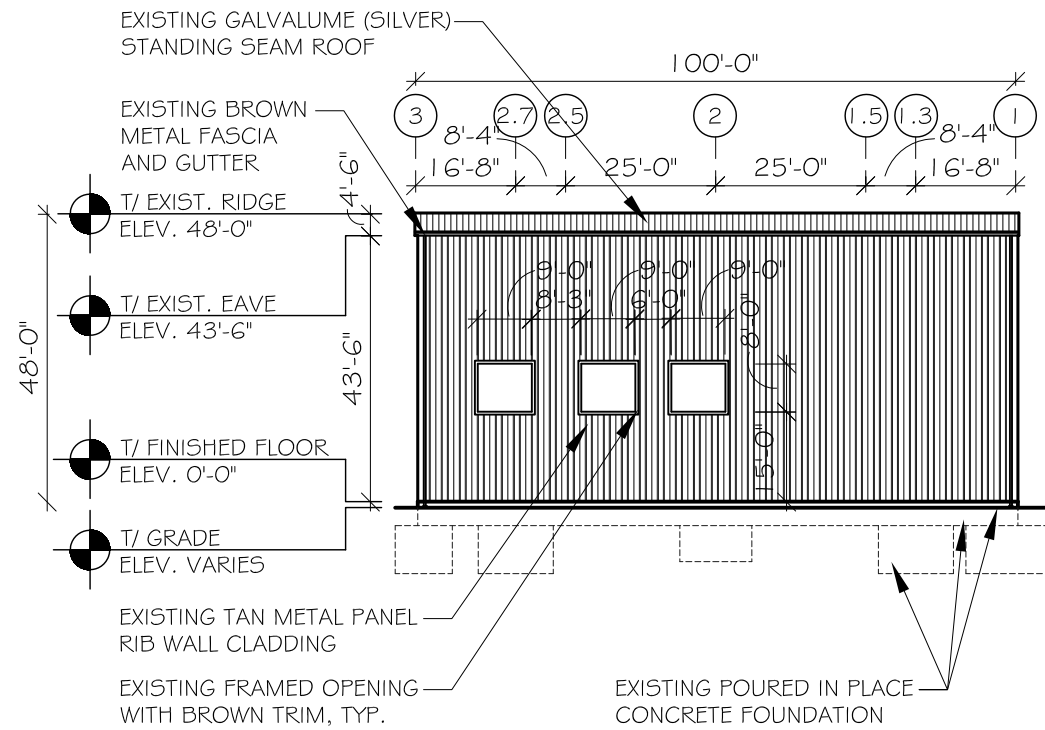

1 EXISTING WEST ELEVATION - BUILDING 1

SCALE: 1/32"=1'-0"


0 5' 10' 20' 40' 80'

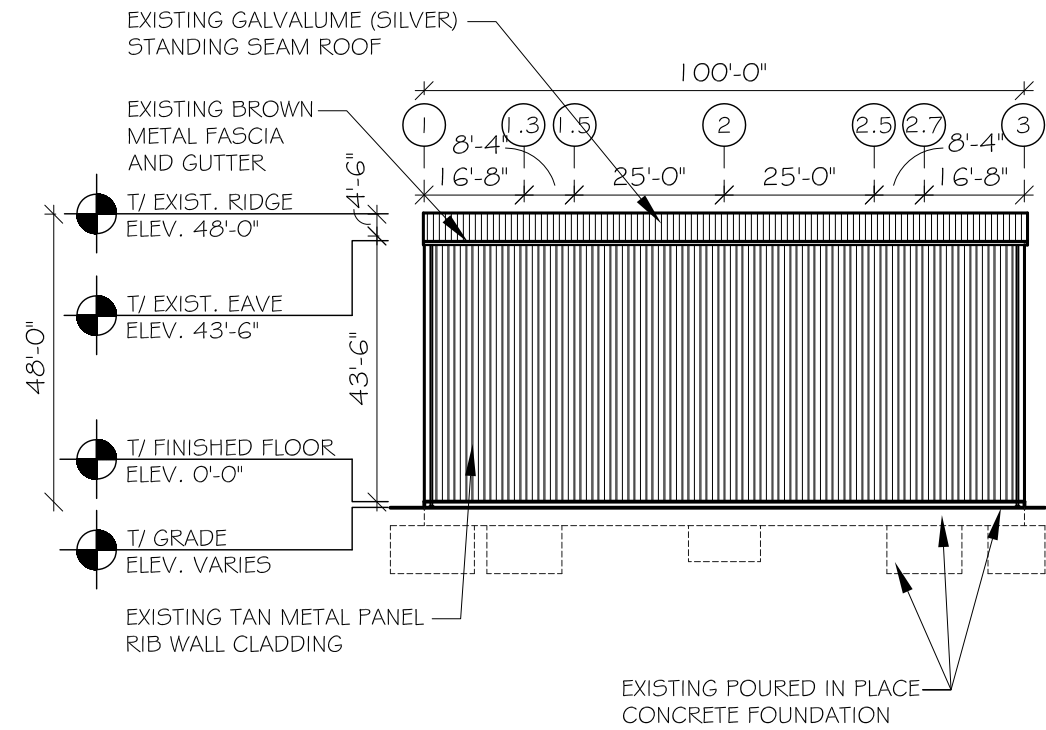


2 EXISTING EAST ELEVATION - BUILDING 1

SCALE: 1/32"=1'-0"

0 5' 10' 20' 40' 80'

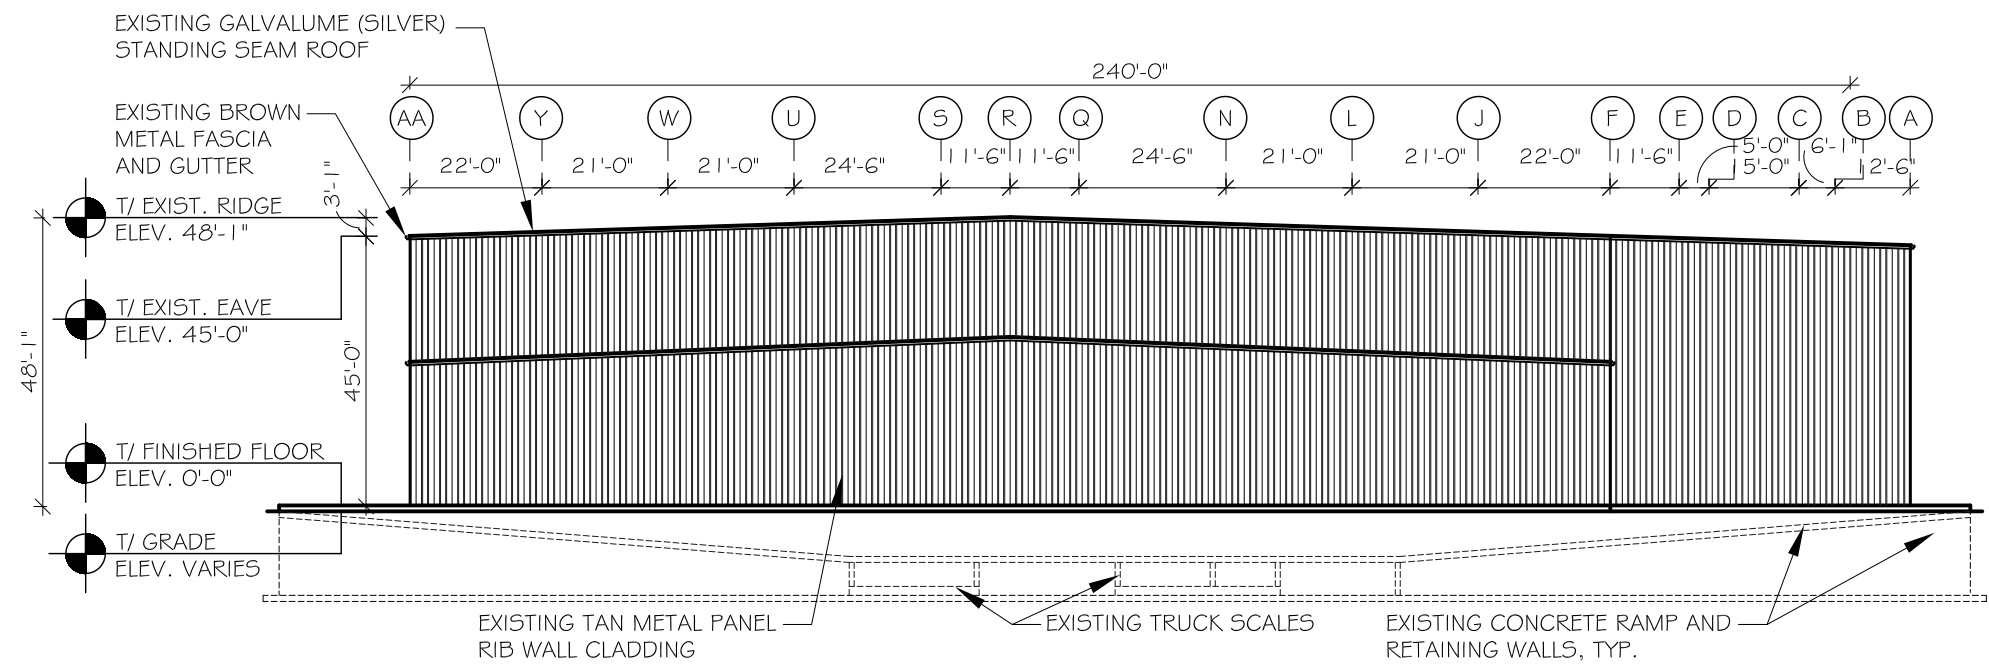


1 EXISTING NORTH ELEVATION - BUILDING 2

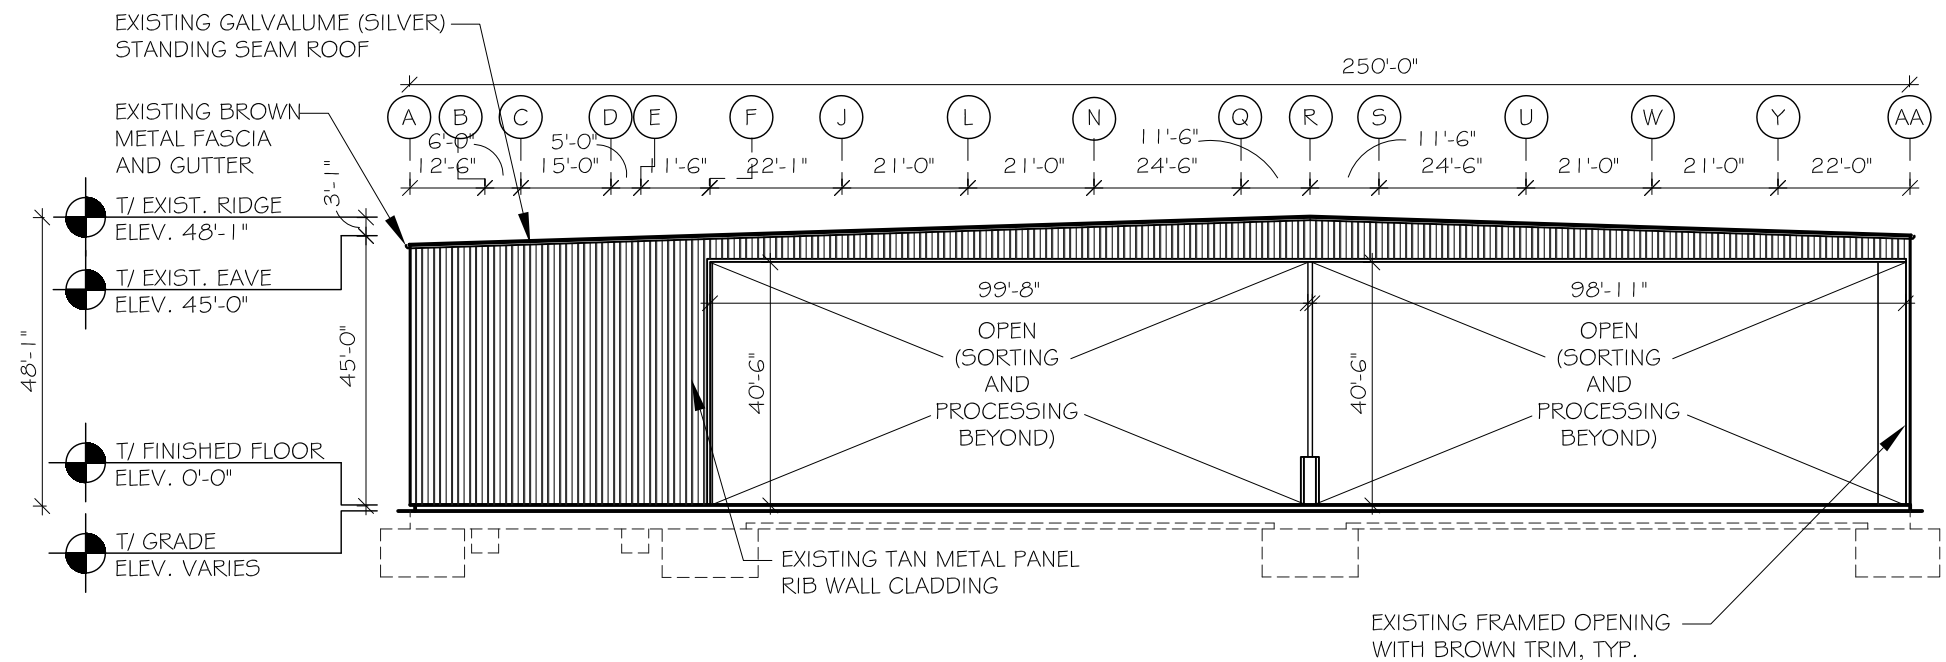

2 EXISTING SOUTH ELEVATION - BUILDING 2



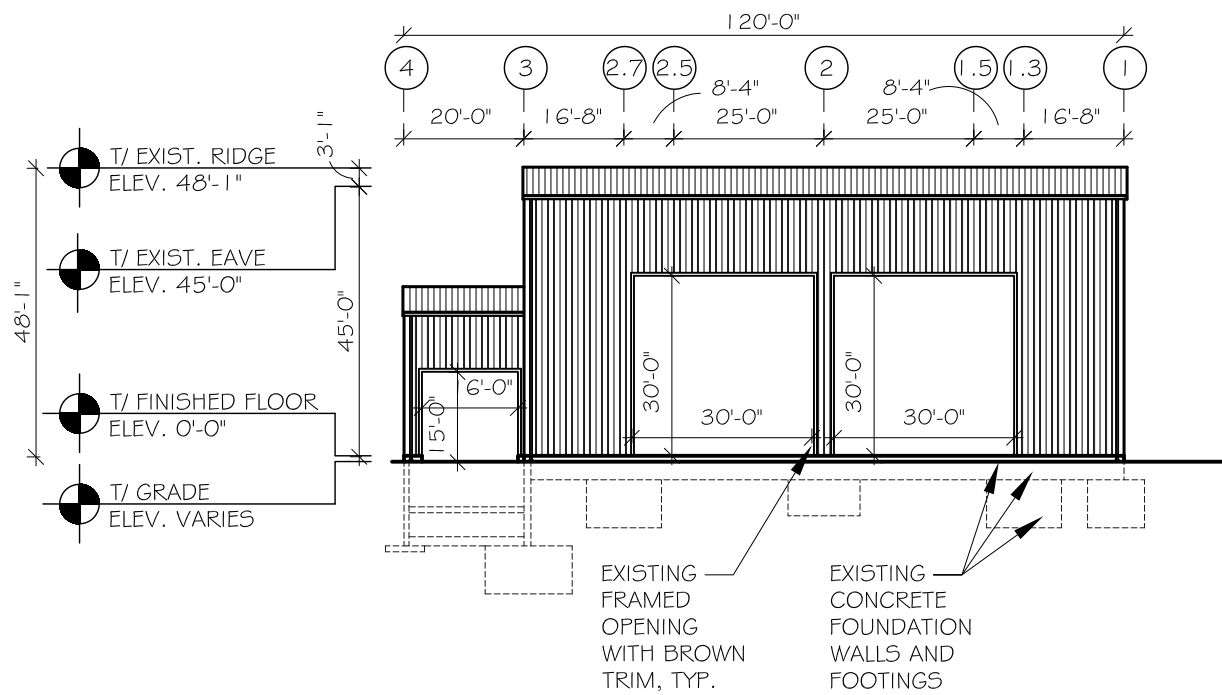


1 EXISTING WEST ELEVATION - BUILDING 2

4f

SCALE: 1/32"=1'-0"

0 5' 10' 20' 40' 80'

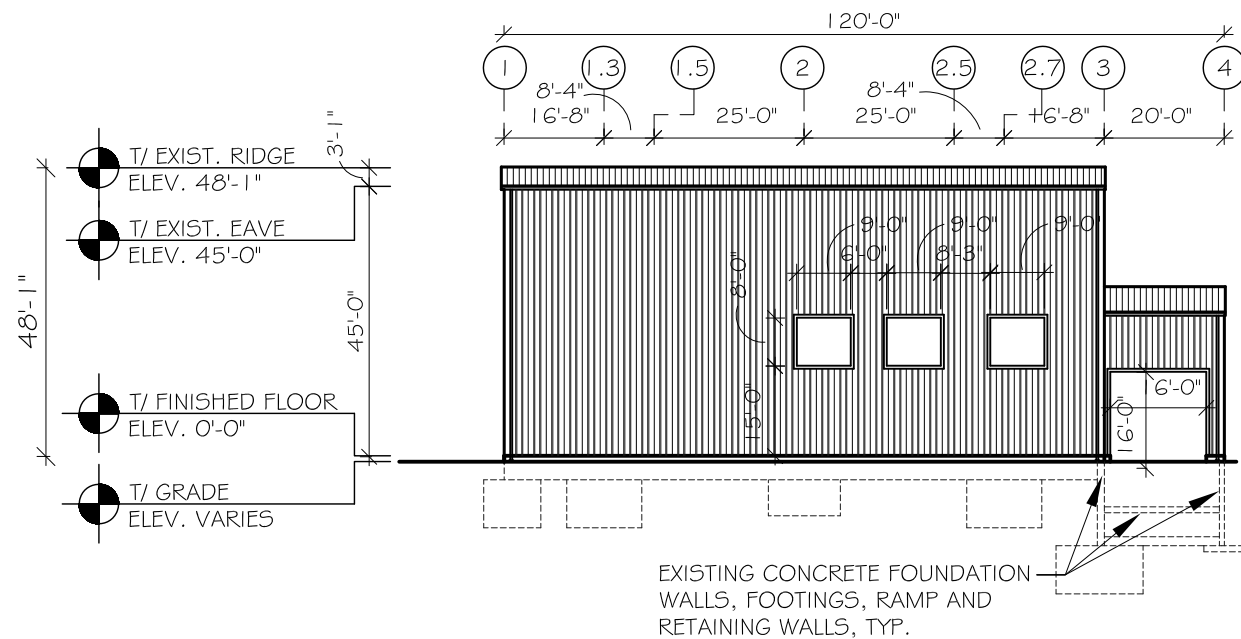


2 EXISTING EAST ELEVATION - BUILDING 2

4f

SCALE: 1/32"=1'-0"

0 5' 10' 20' 40' 80'

DATE	REVISION / ISSUE
05/31/22	ISSUE FOR REVIEW
12/8/21	ISSUE FOR REVIEW

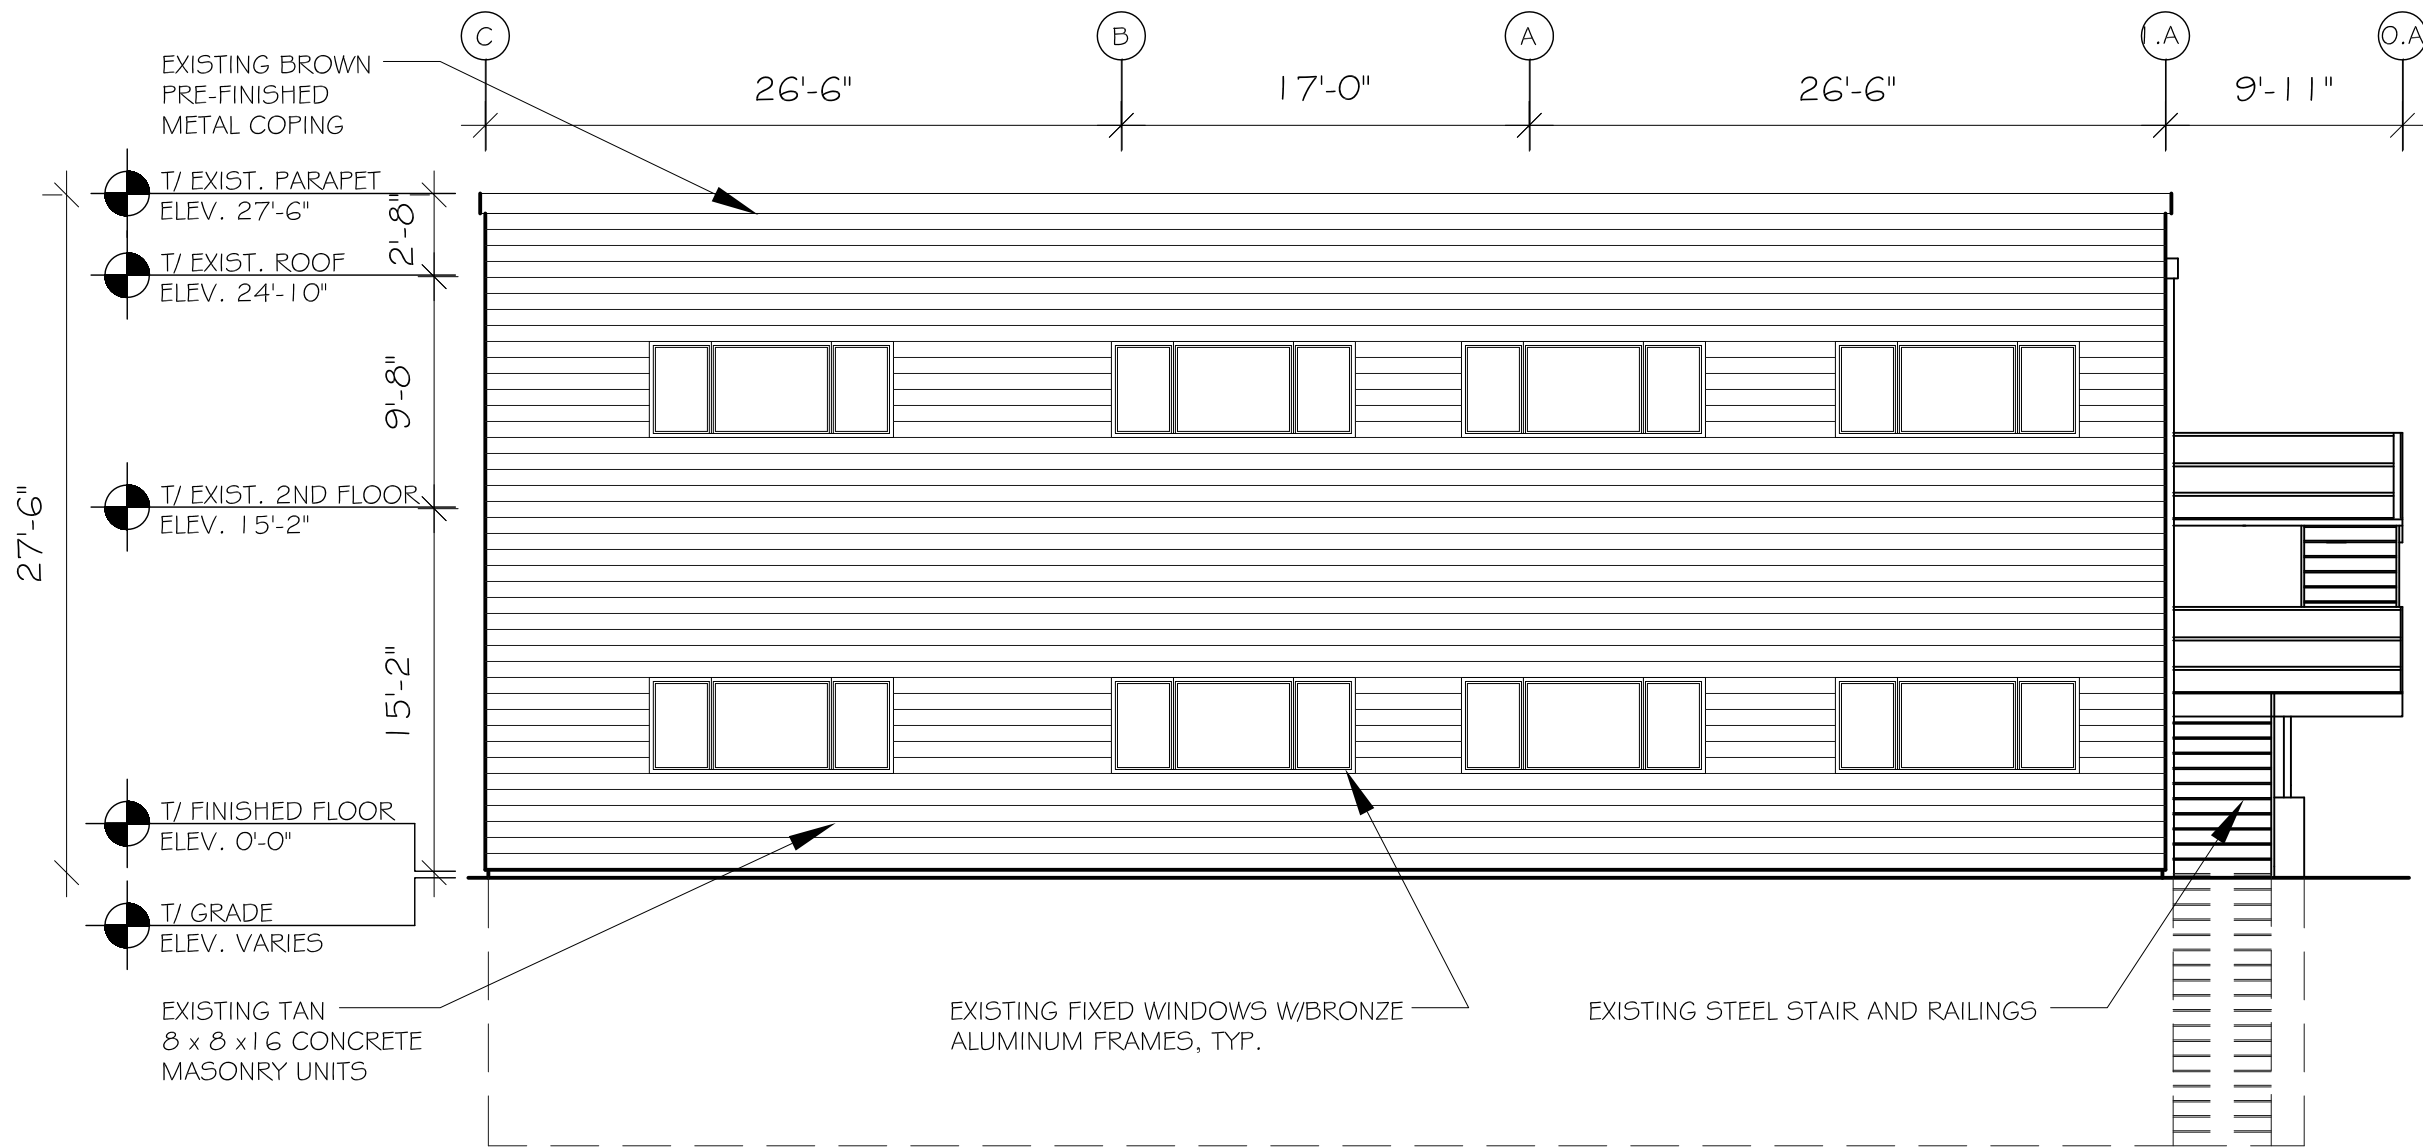


1 EXISTING NORTH ELEVATION - ADMIN. BUILDING

4h

SCALE: 1/8"=1'-0"

0 1' 3' 5' 10' 20'

DATE	REVISION / ISSUE
05/31/22	ISSUE FOR REVIEW
12/8/21	ISSUE FOR REVIEW

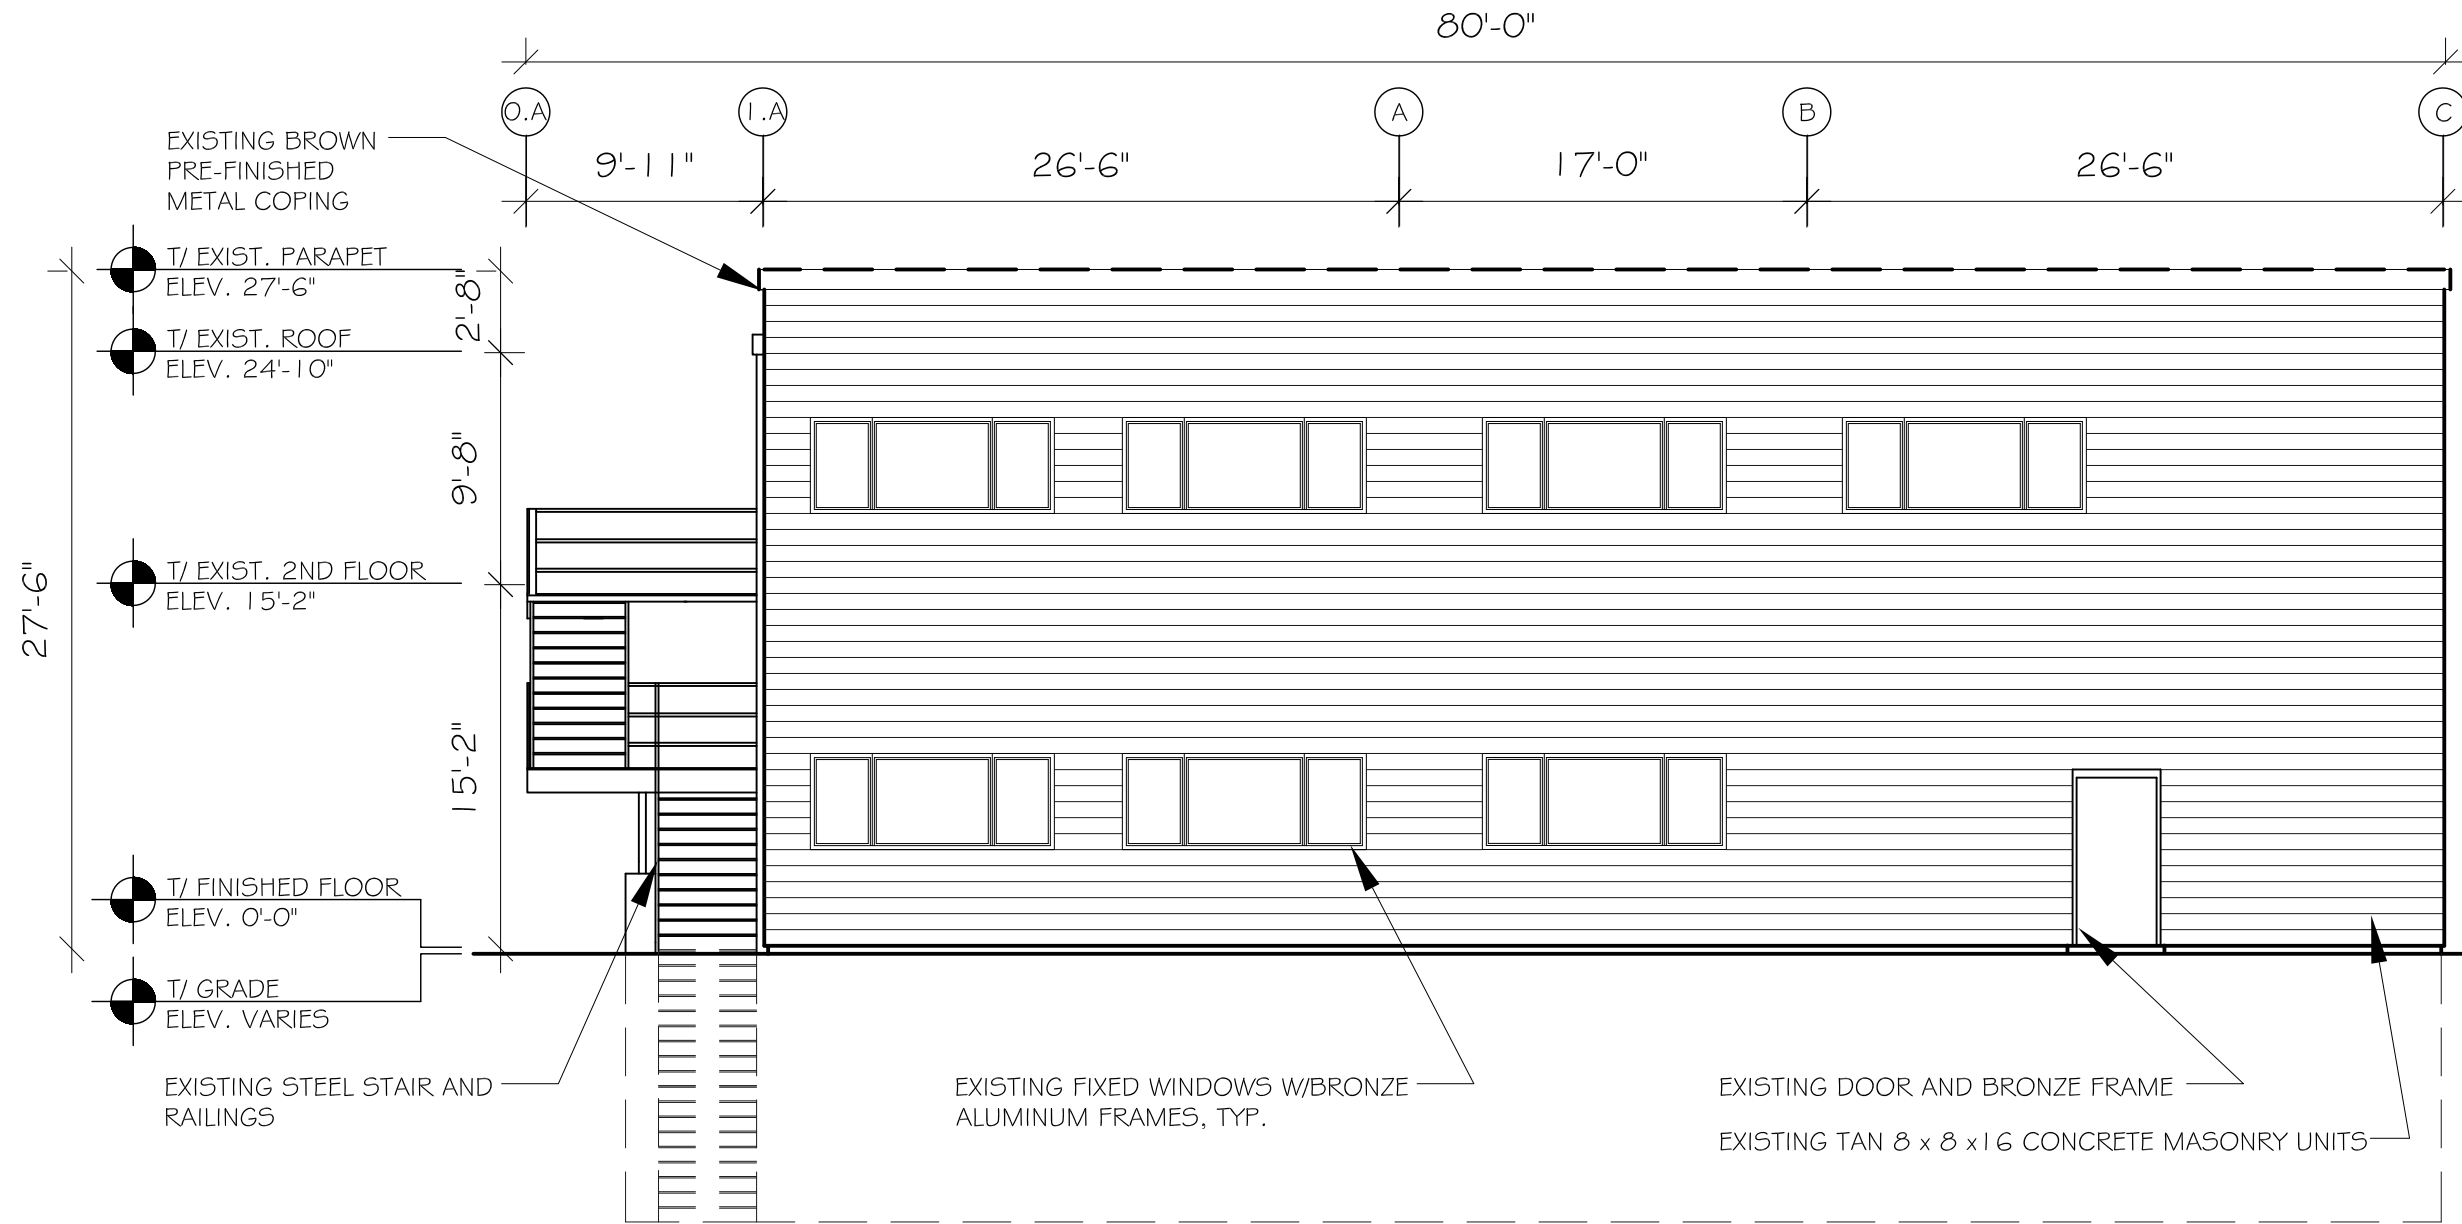


1 EXISTING SOUTH ELEVATION - ADMIN. BUILDING

SCALE: 1/8"=1'-0"

0 5' 10' 20' 40' 80'

DATE	REVISION / ISSUE
05/31/22	ISSUE FOR REVIEW
12/8/21	ISSUE FOR REVIEW

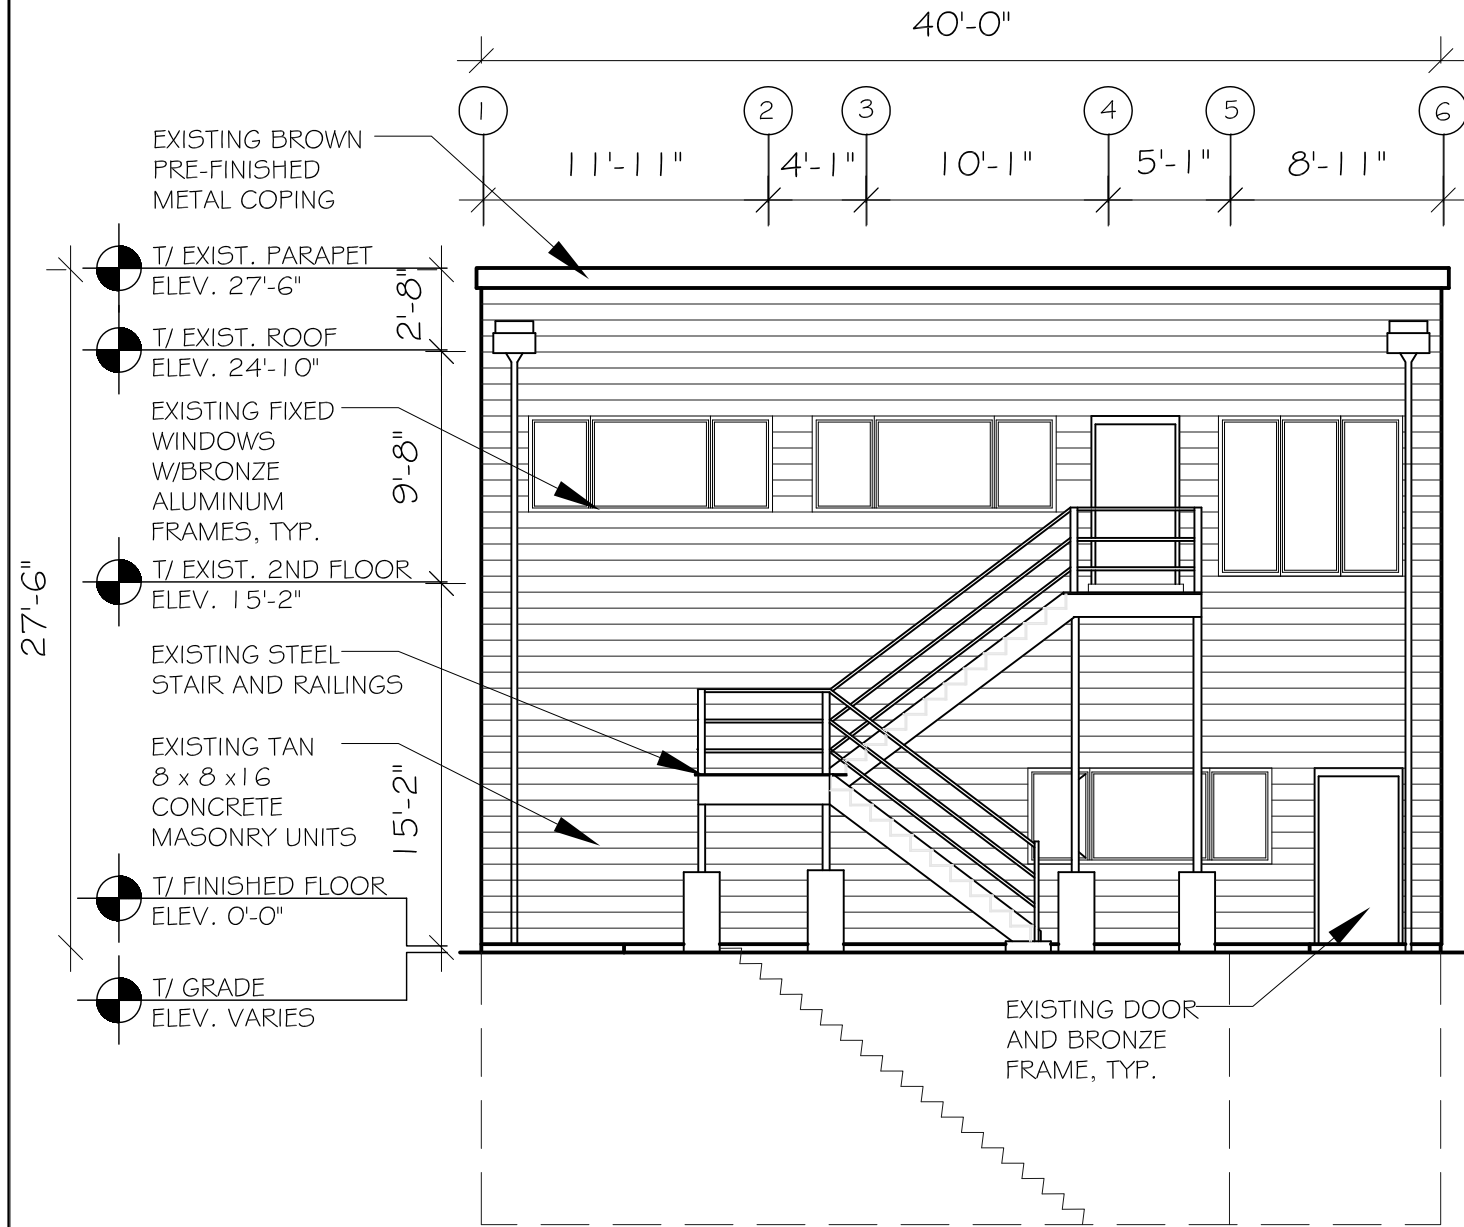


1 EXISTING WEST ELEVATION - ADMIN. BUILDING

4j

SCALE: 1/8"=1'-0"

0 1' 3' 5' 10' 20'

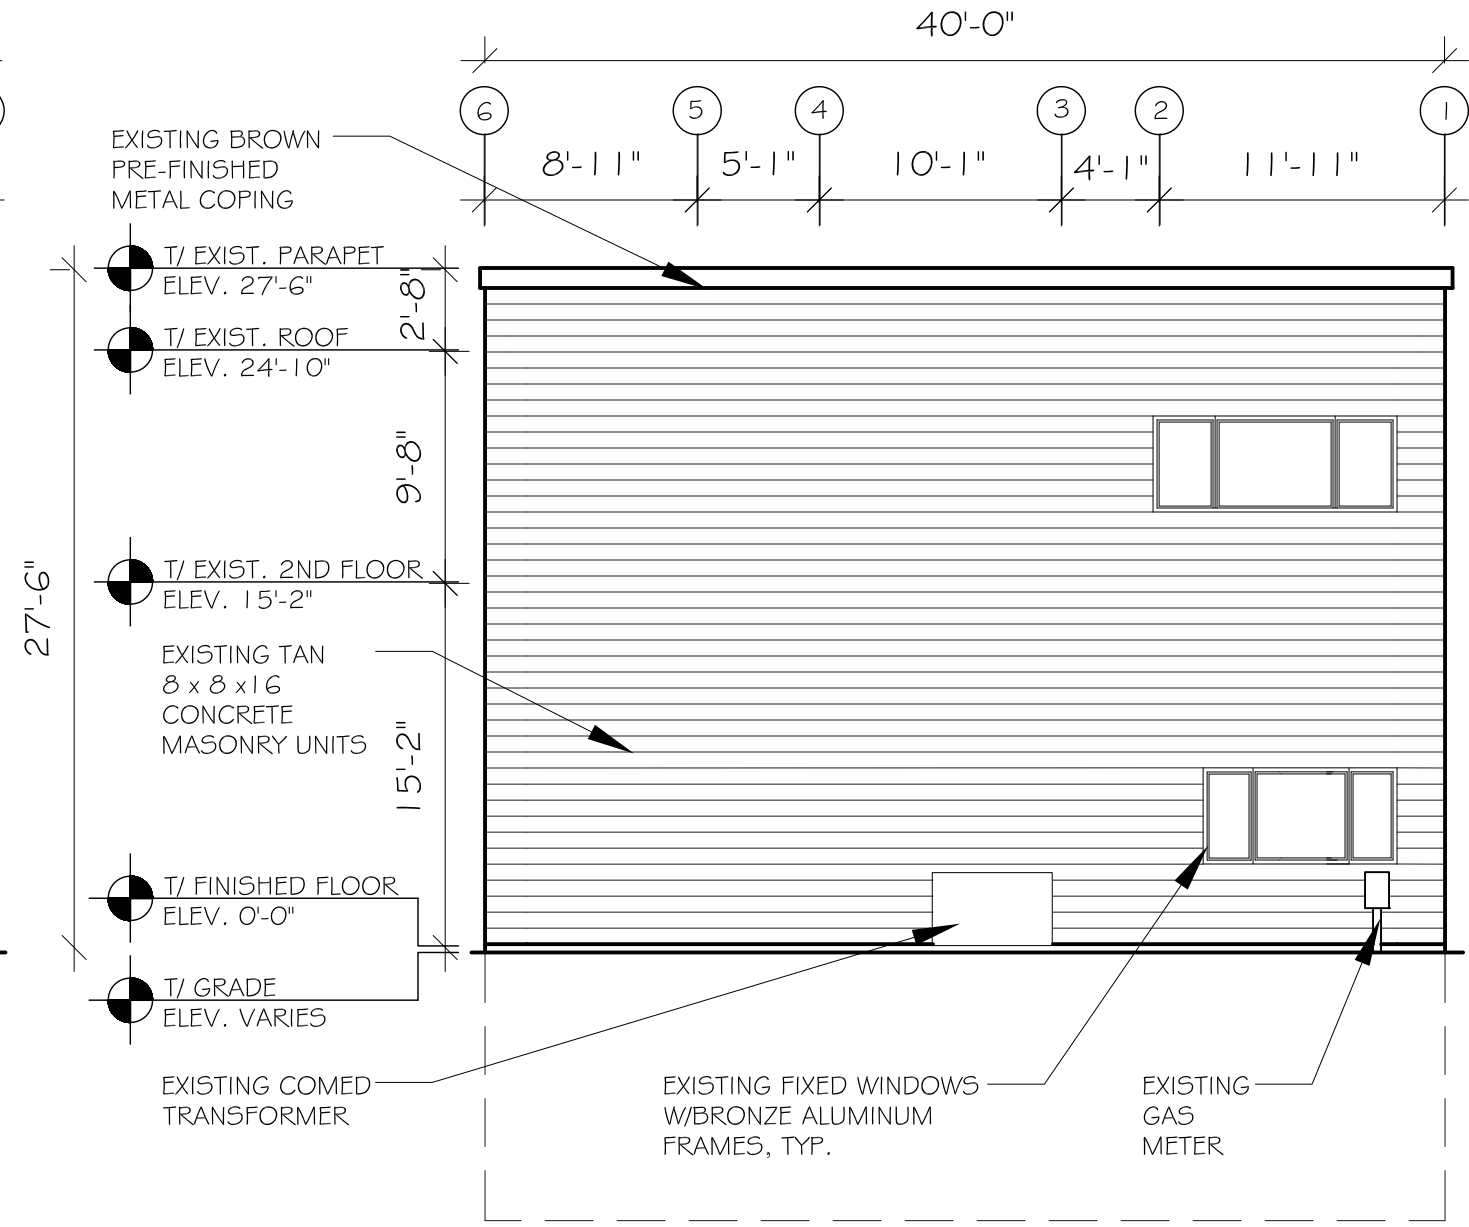

2 EXISTING EAST ELEVATION - ADMIN. BUILDING

4j

SCALE: 1/8"=1'-0"

0 5' 10' 20' 40' 80'

DATE	REVISION / ISSUE
05/31/22	ISSUE FOR REVIEW
12/8/21	ISSUE FOR REVIEW