
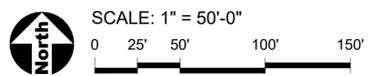



LEGEND:

- Bike Lane Circulation
- Pedestrian Circulation-Sidewalk
- Pedestrian Circulation Desire Lines
- Existing Crosswalk
- Proposed Decorative Concrete Crosswalk
- Proposed Crosswalk
- Traffic Signal/Pedestrian
- Nodes/Destinations
- Existing Tree Canopy
- Church Pedestrian Circulation
- School Pedestrian Circulation

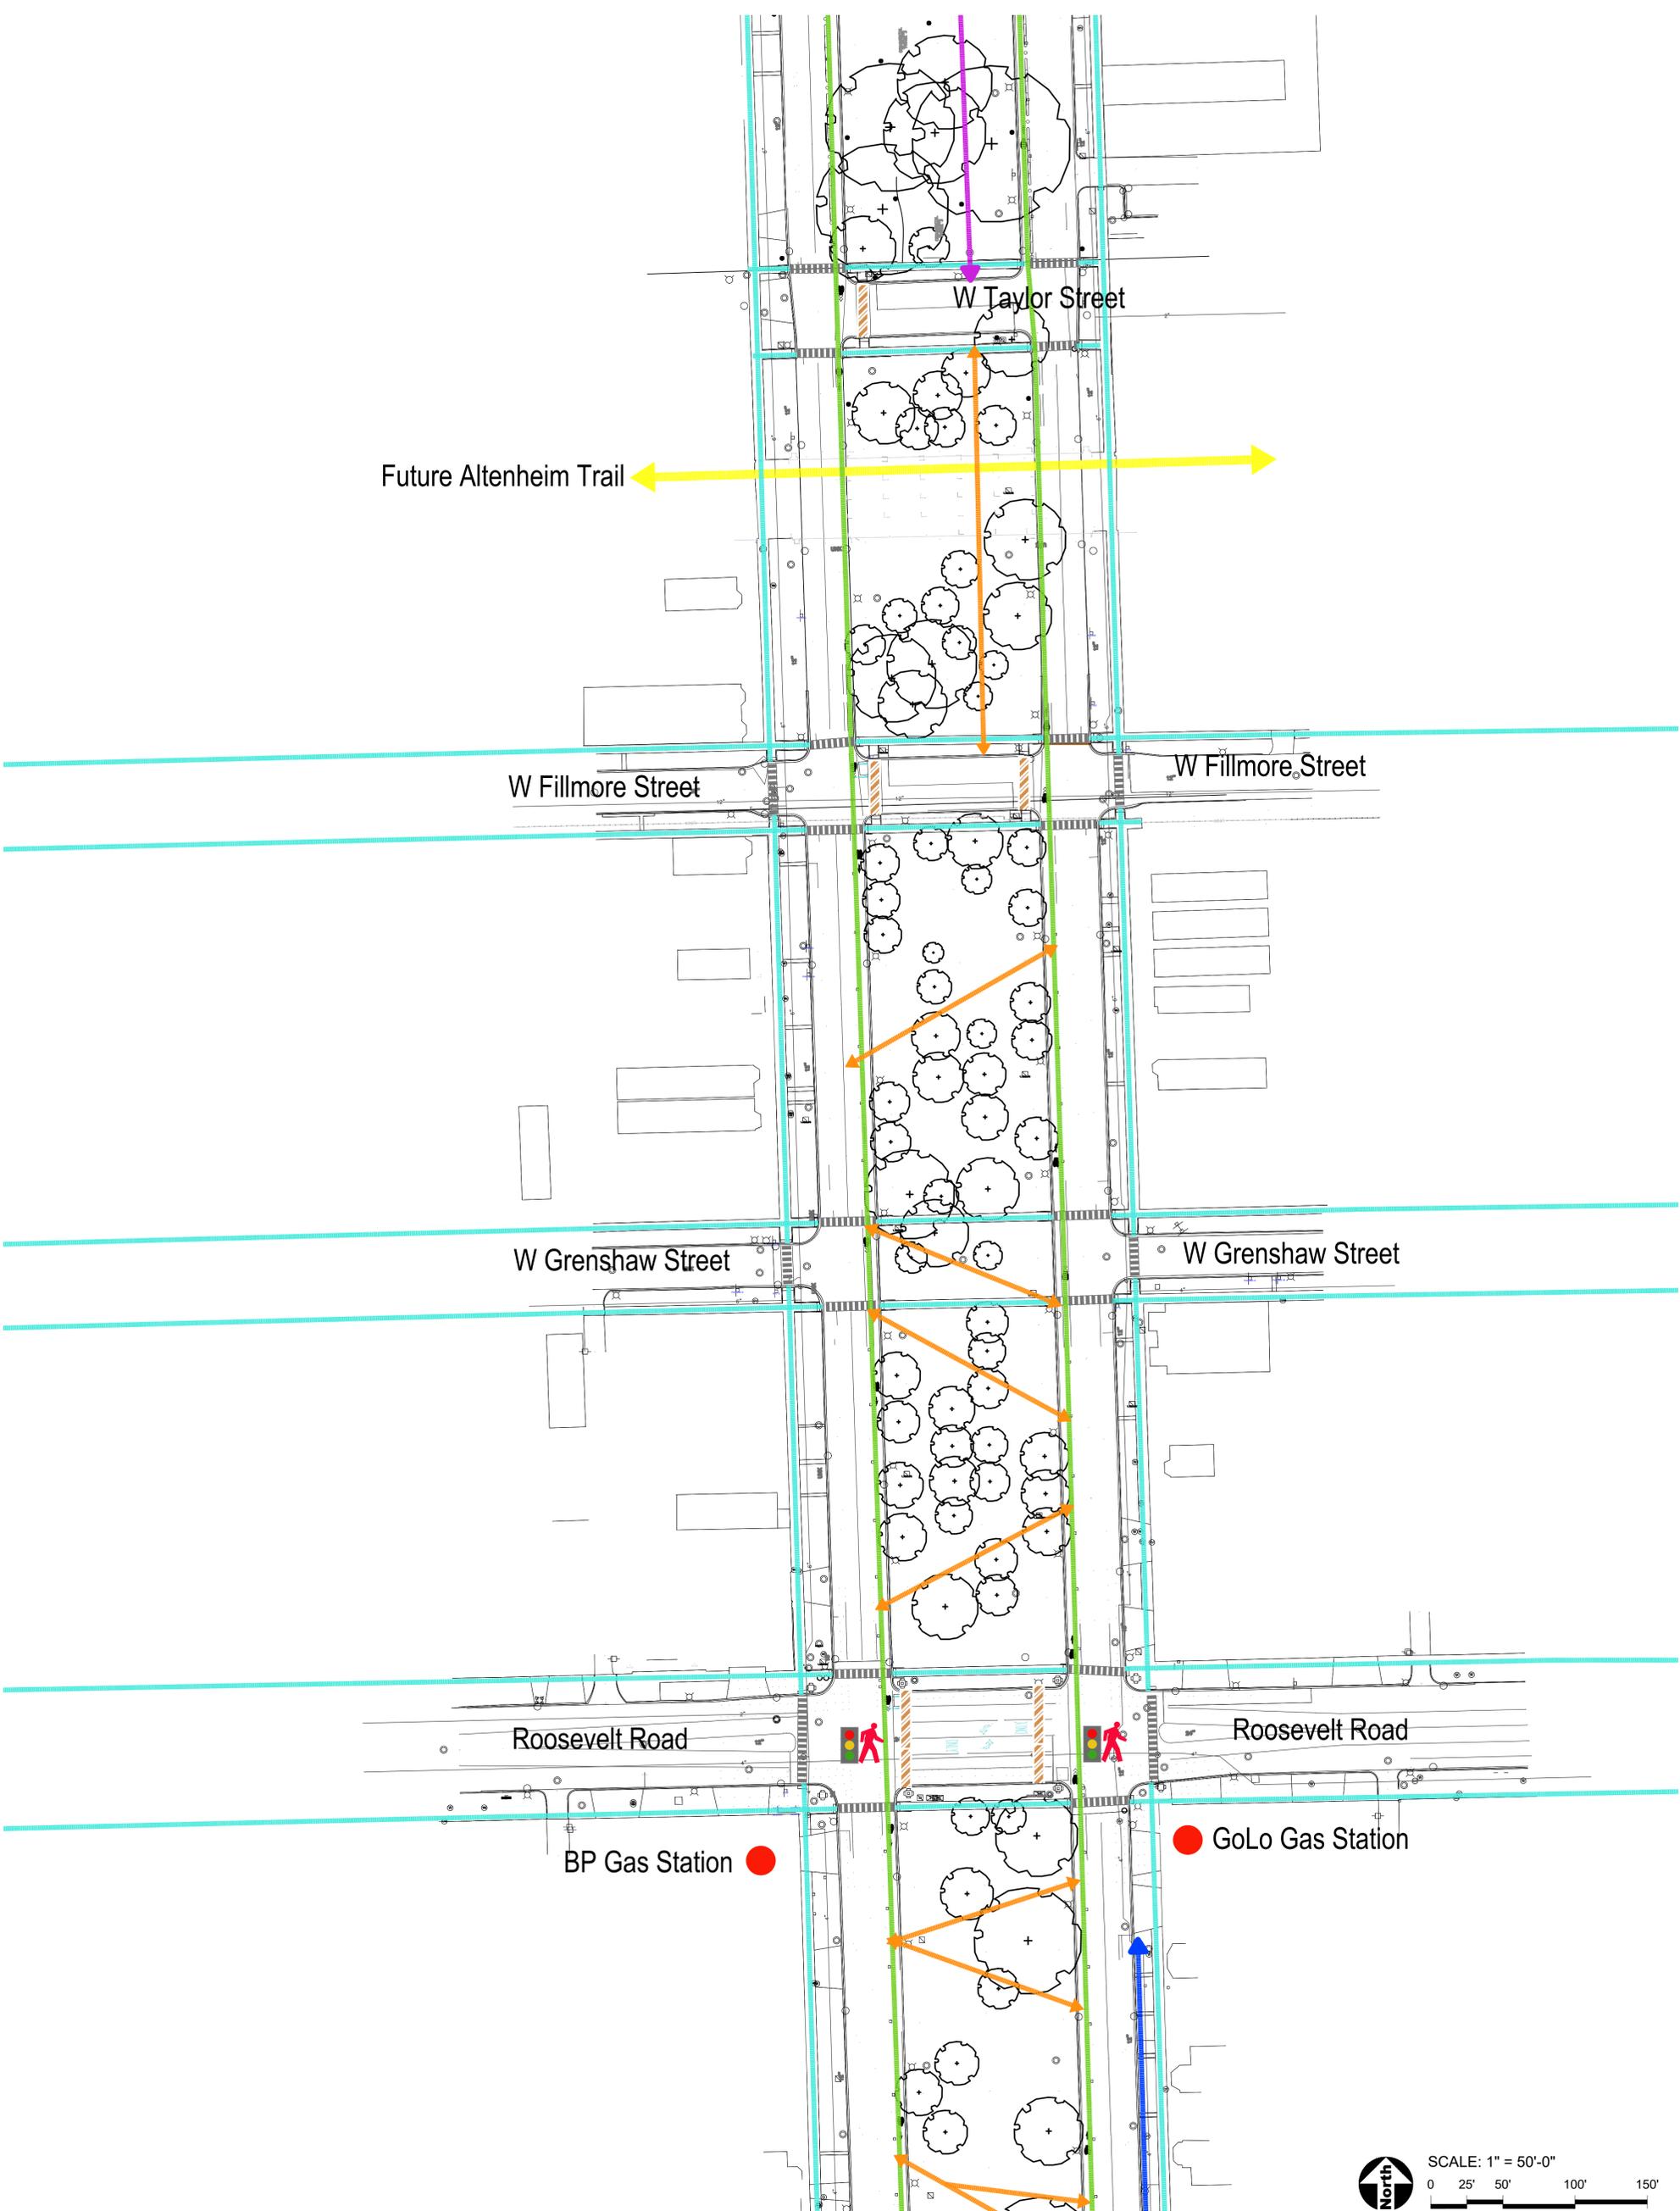

LEGEND:

Bike Lane Circulation	Proposed Decorative Concrete Crosswalk	Traffic Signal/Pedestrian
Pedestrian Circulation-Sidewalk	Proposed Crosswalk	Nodes/Destinations
Pedestrian Circulation Desire Lines	School Pedestrian Circulation	Existing Tree Canopy
Existing Crosswalk	Church Pedestrian Circulation	

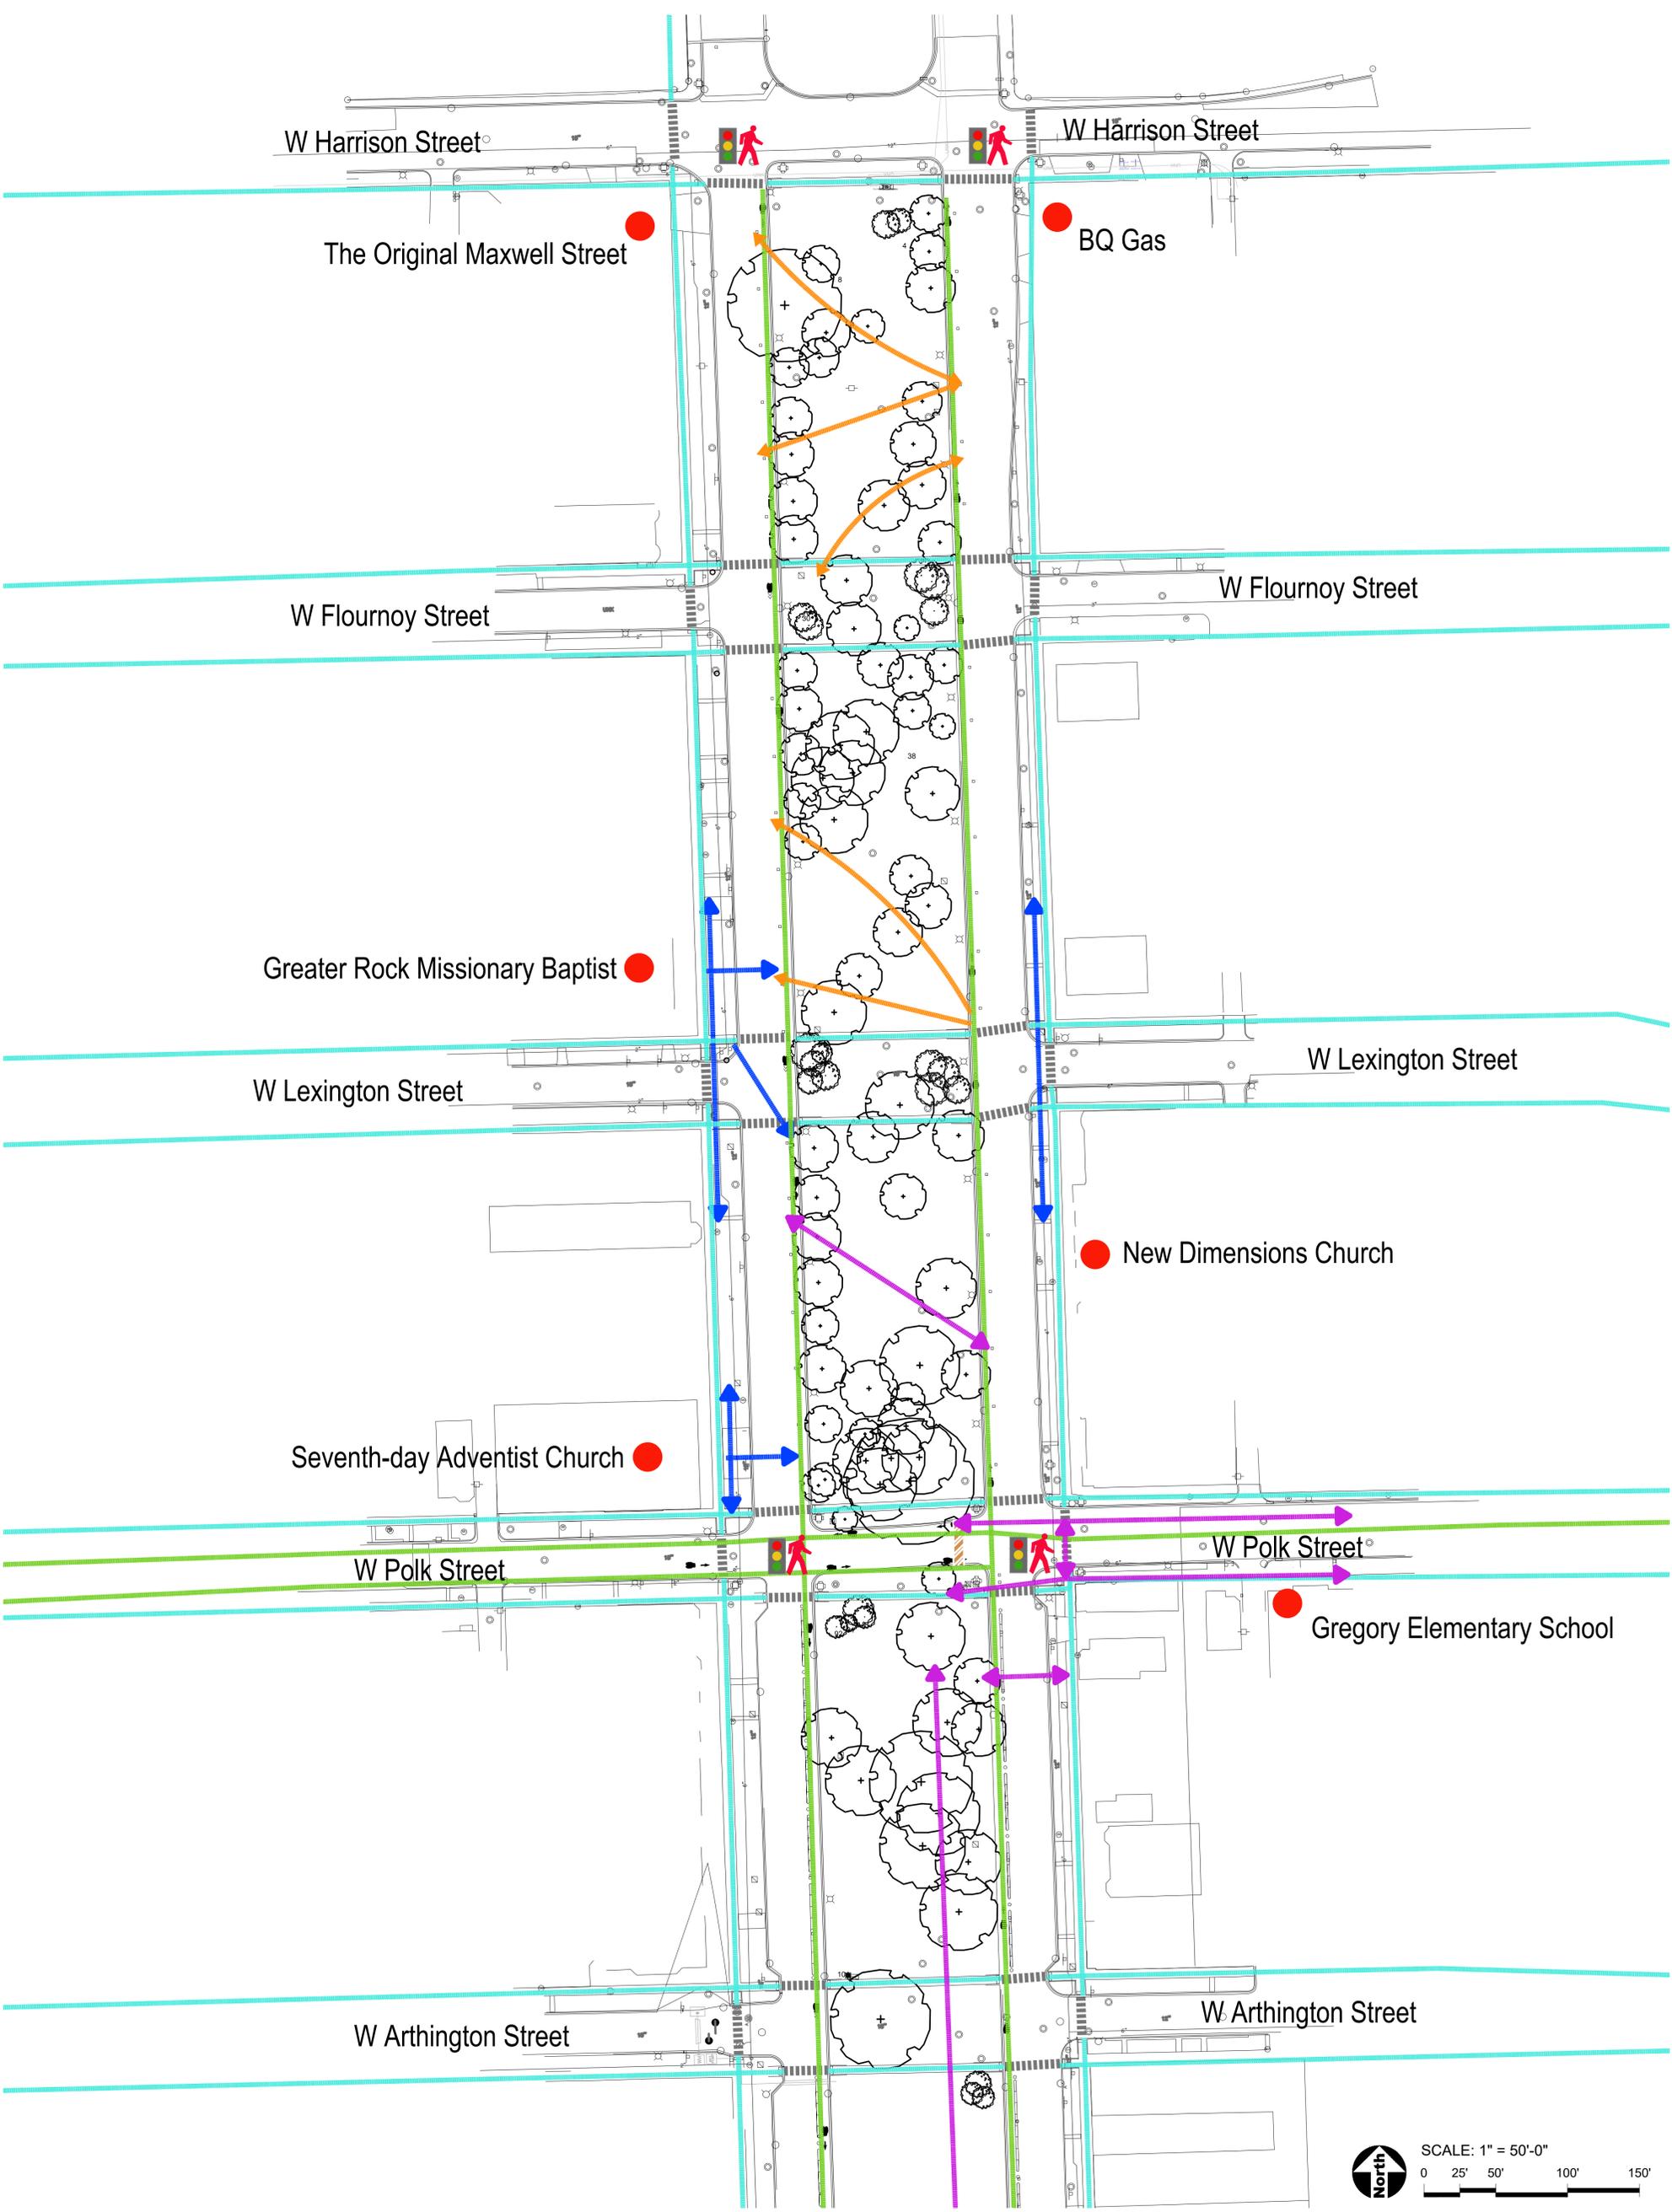

- LEGEND:**
- Bike Lane Circulation
 - Pedestrian Circulation-Sidewalk
 - Pedestrian Circulation Desire Lines
 - Existing Crosswalk
 - ↔ Proposed Decorative Concrete Crosswalk
 - Proposed Crosswalk
 - ↔ Church Pedestrian Circulation
 - ↔ School Pedestrian Circulation
 - ⬤ Traffic Signal/Pedestrian
 - ⬤ Nodes/Destinations
 - Existing Tree Canopy

North
 SCALE: 1" = 50'-0"
 0 25' 50' 100' 150'