


NORTH PARK VILLAGE  
AT 5801 NORTH PULASKI ROAD

PREPARED BY DEPARTMENT OF FLEET & FACILITY MANAGEMENT  
REVISED : AUGUST 9, 2013

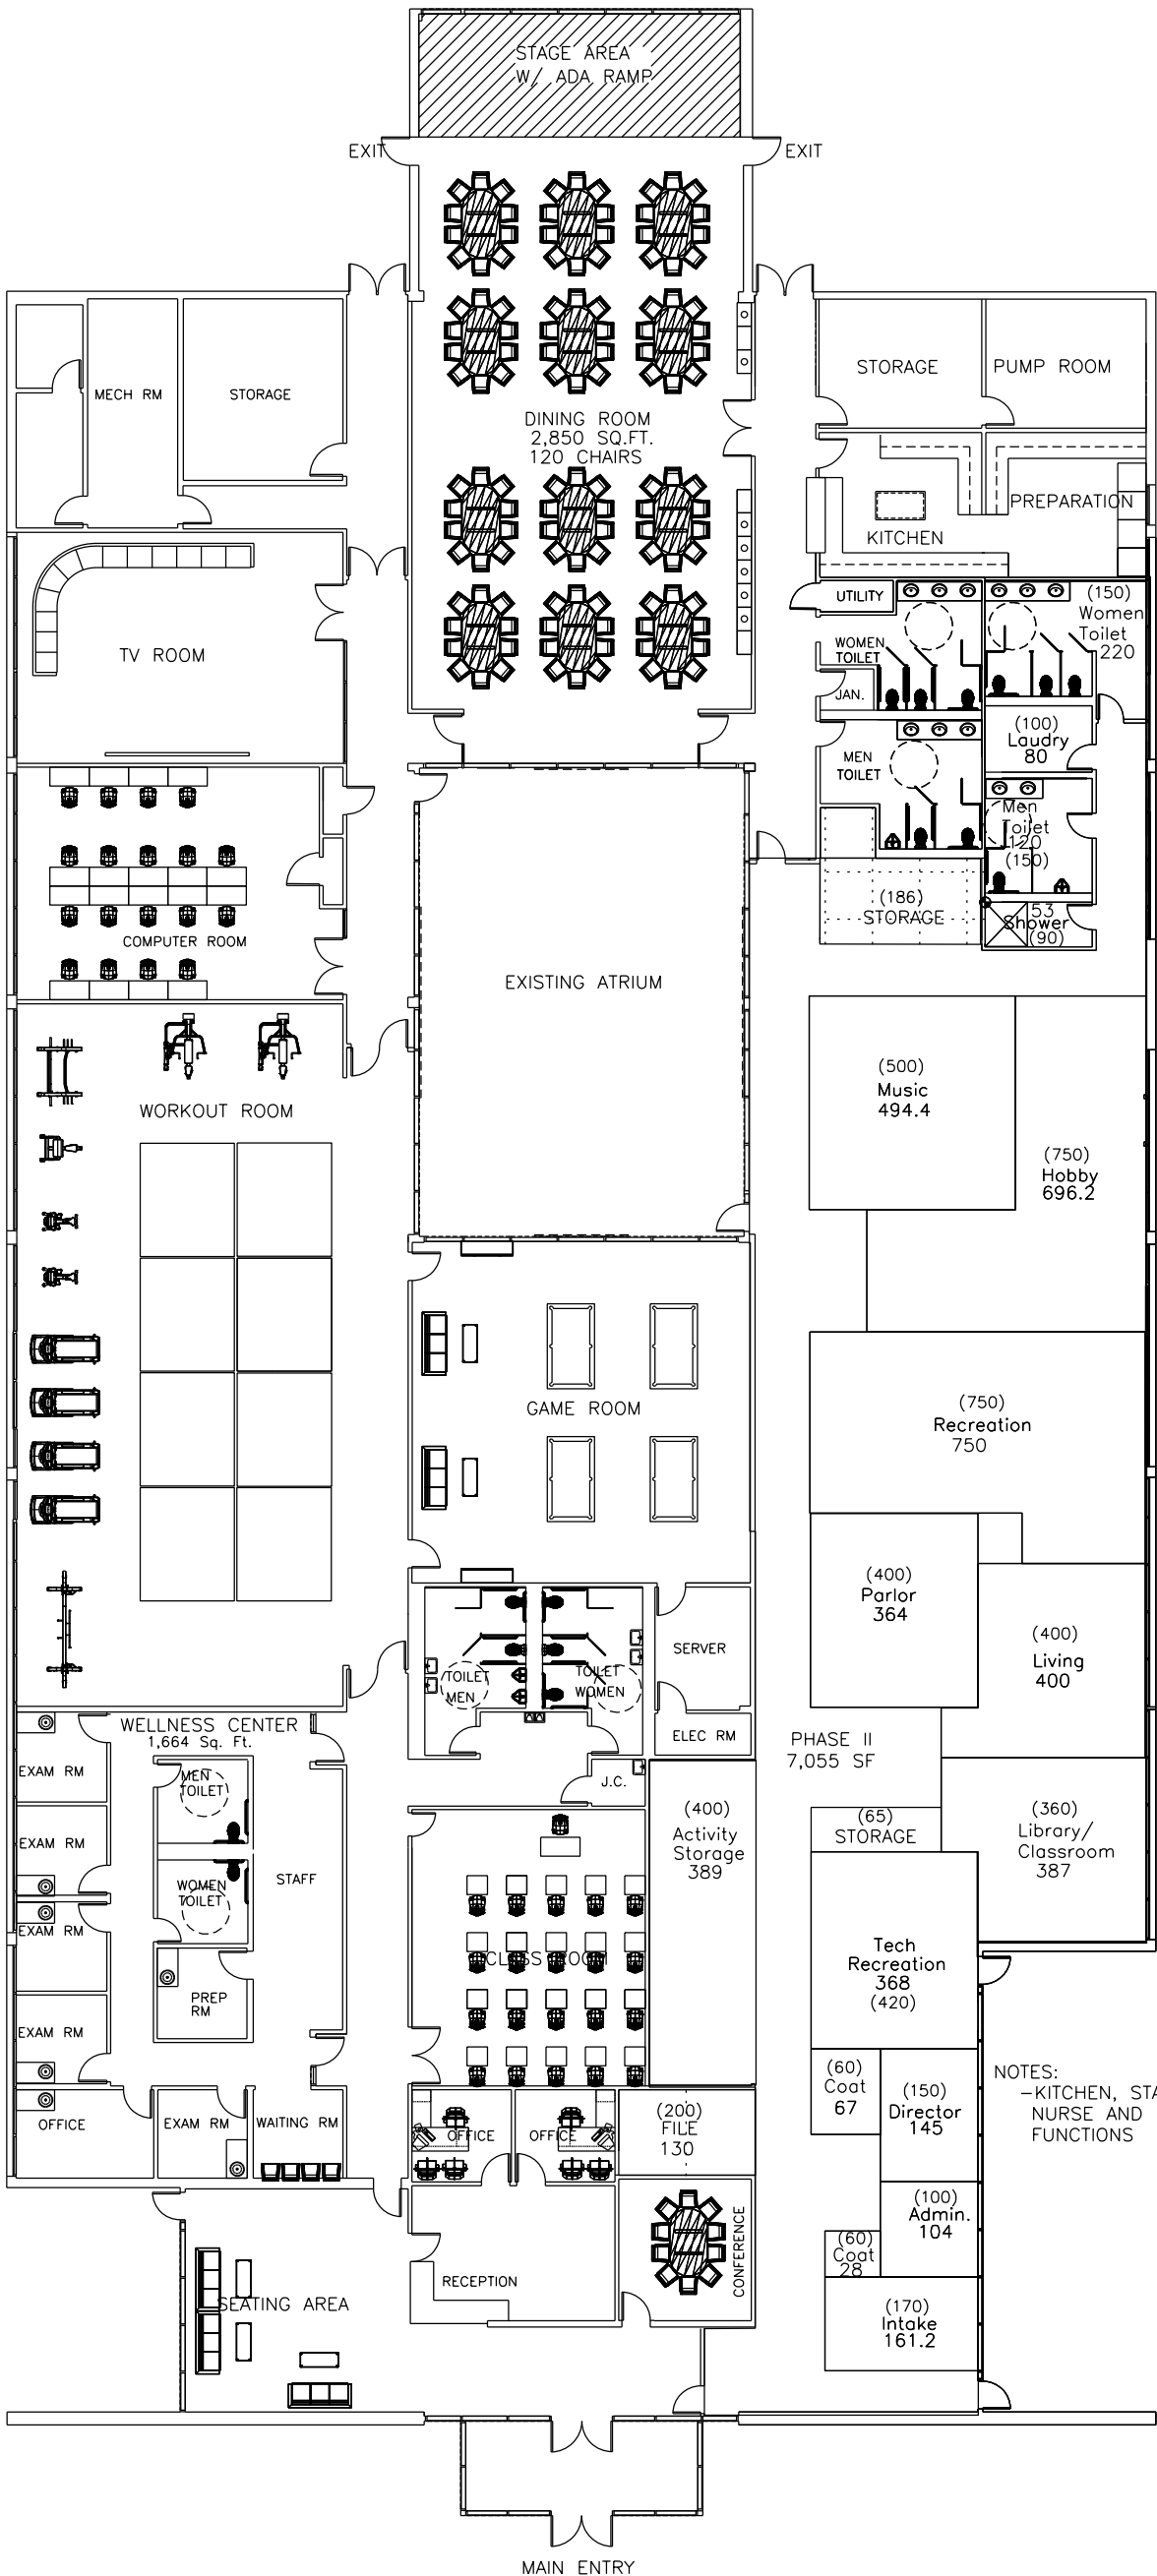

NOTES:  
-KITCHEN, STAFF LOUNGE, WAITING,  
NURSE AND EXAM ARE SHARED  
FUNCTIONS

PROPOSED NORTH PARK VILLAGE SENIOR SATELLITE CENTER